



job: OAK & SOFTWOOD TIMBER FRAME  
 EXISTING & PROPOSED OUTBUILDING PLAN  
 NEW SINGLE BAY, SINGLE STORY CART SHED/GARDEN STORE  
 ST PETERS COURT, GREAT BRICETT  
 For - A. AUCHTERLONIE

scale:  
 1 : 100 METRIC  
 date  
 27<sup>th</sup> JUNE 2022


drwg. no. 2

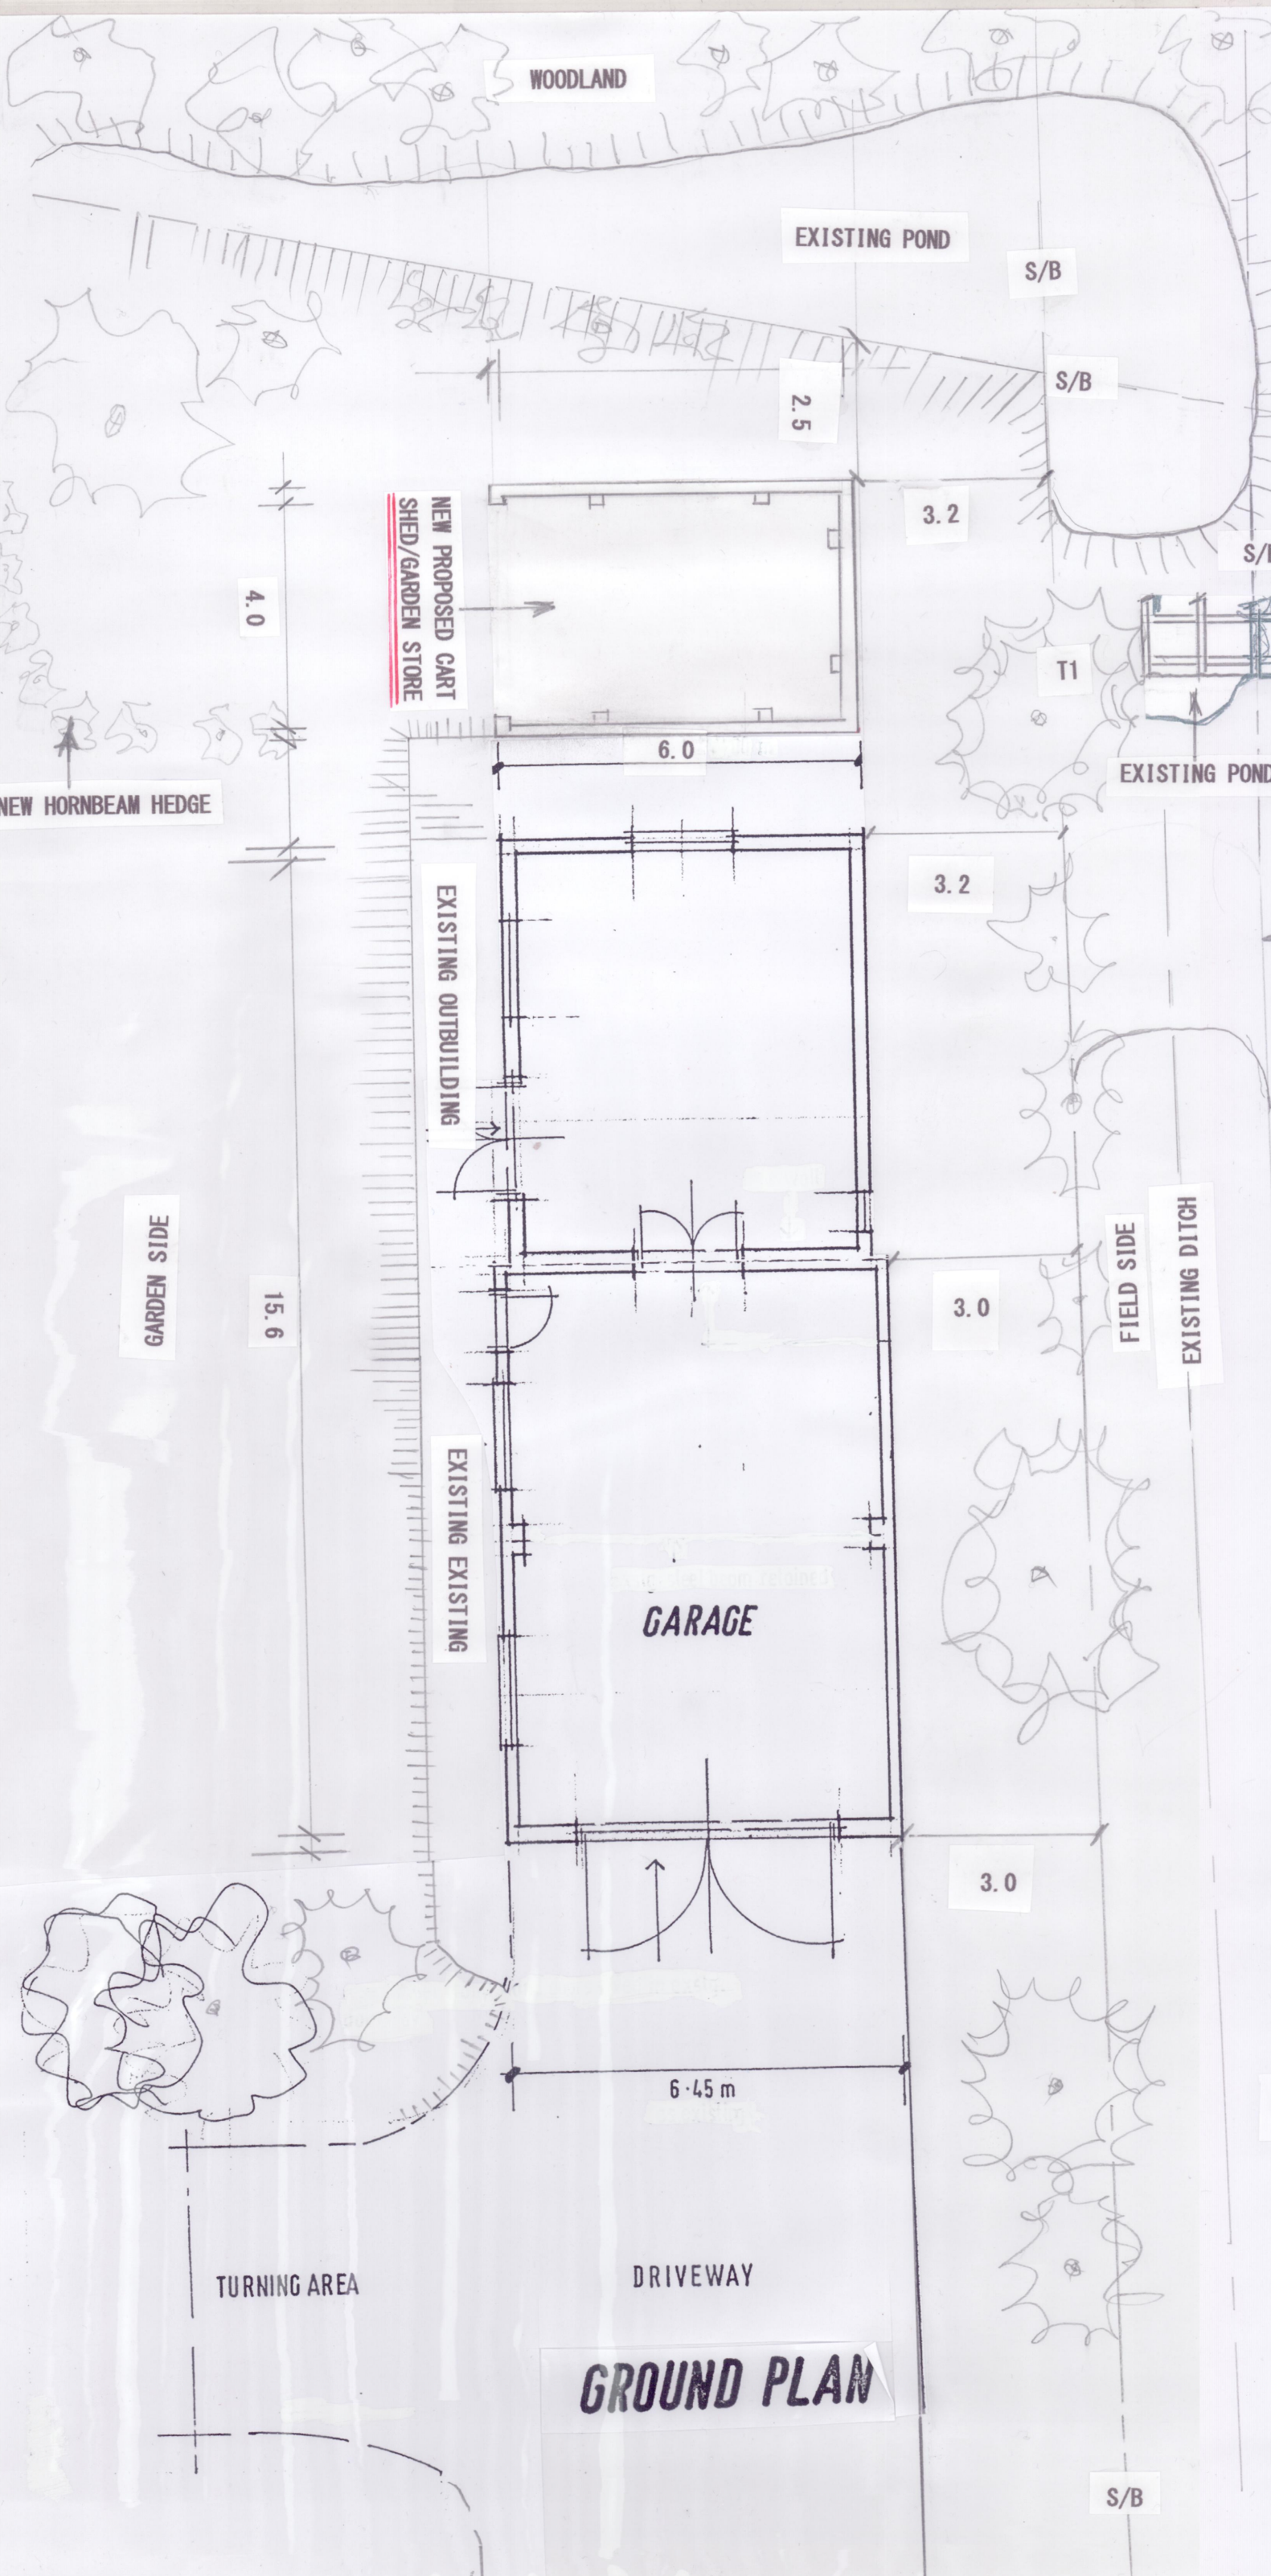


**GROUND PLAN**

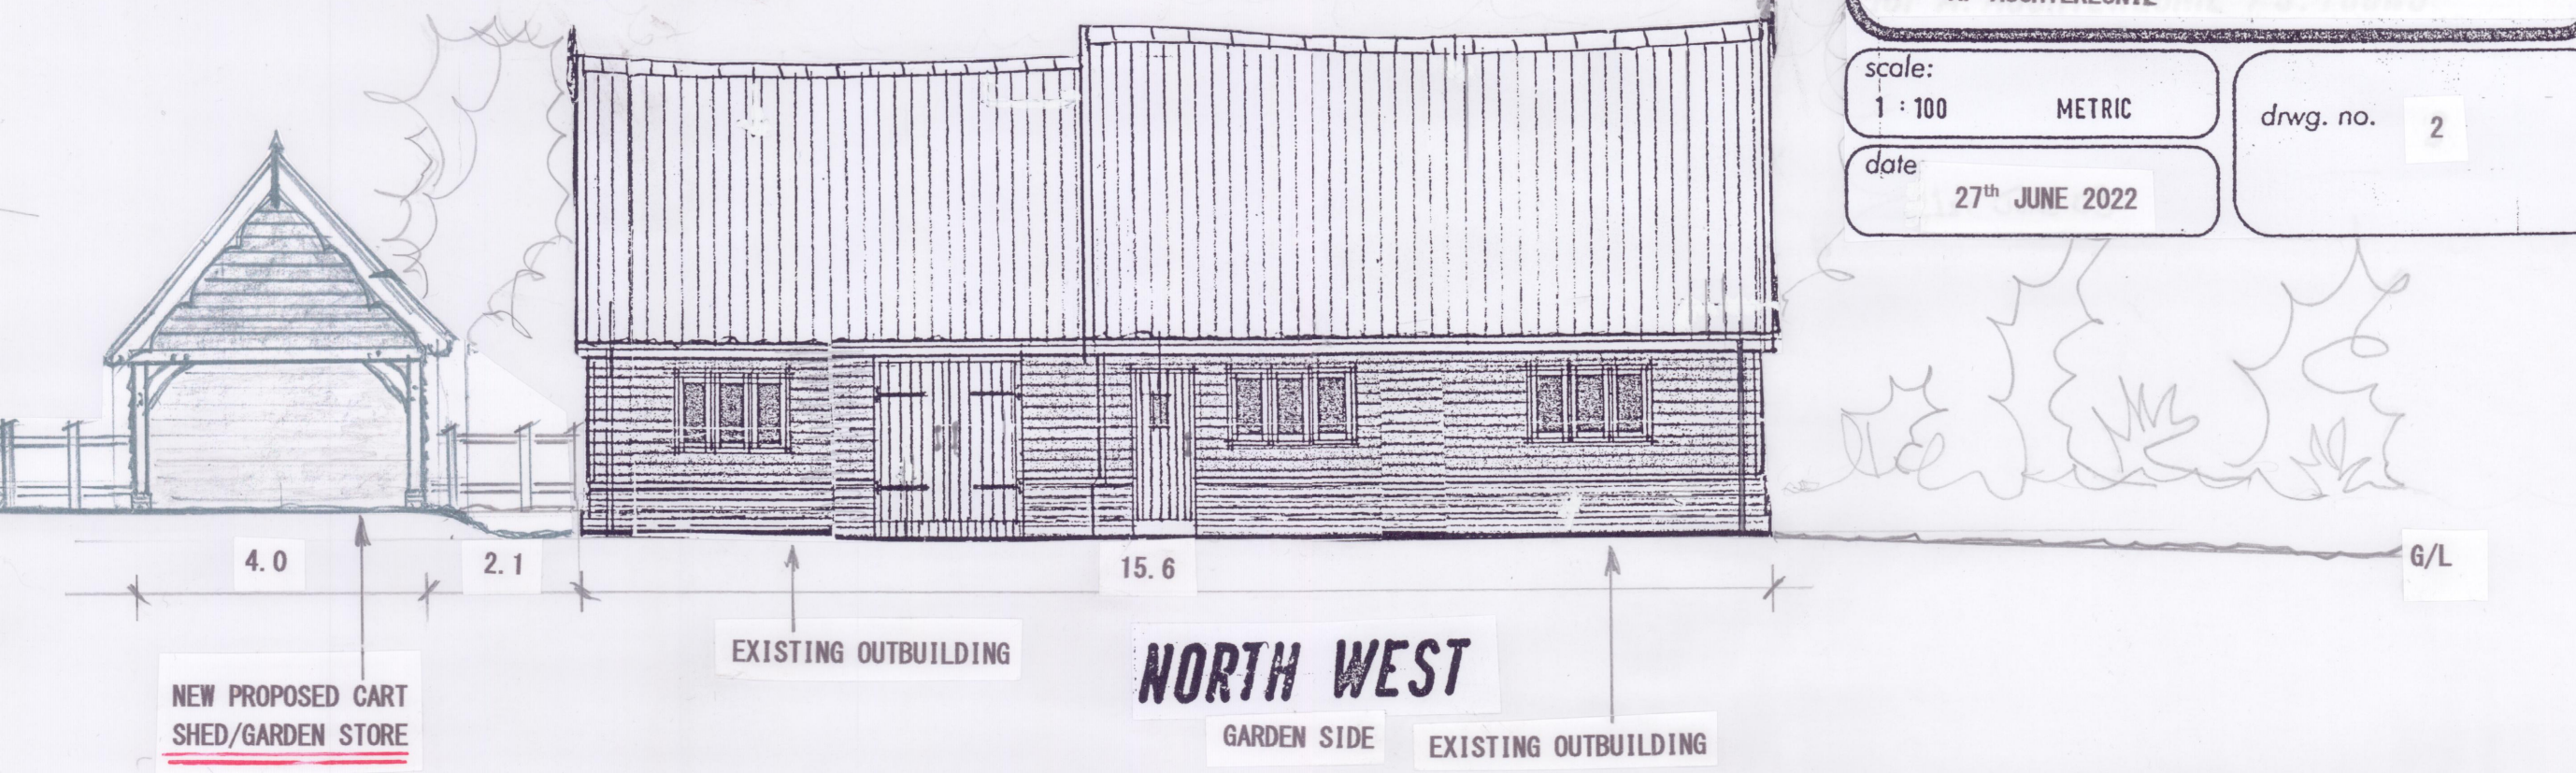


**NORTH WEST**

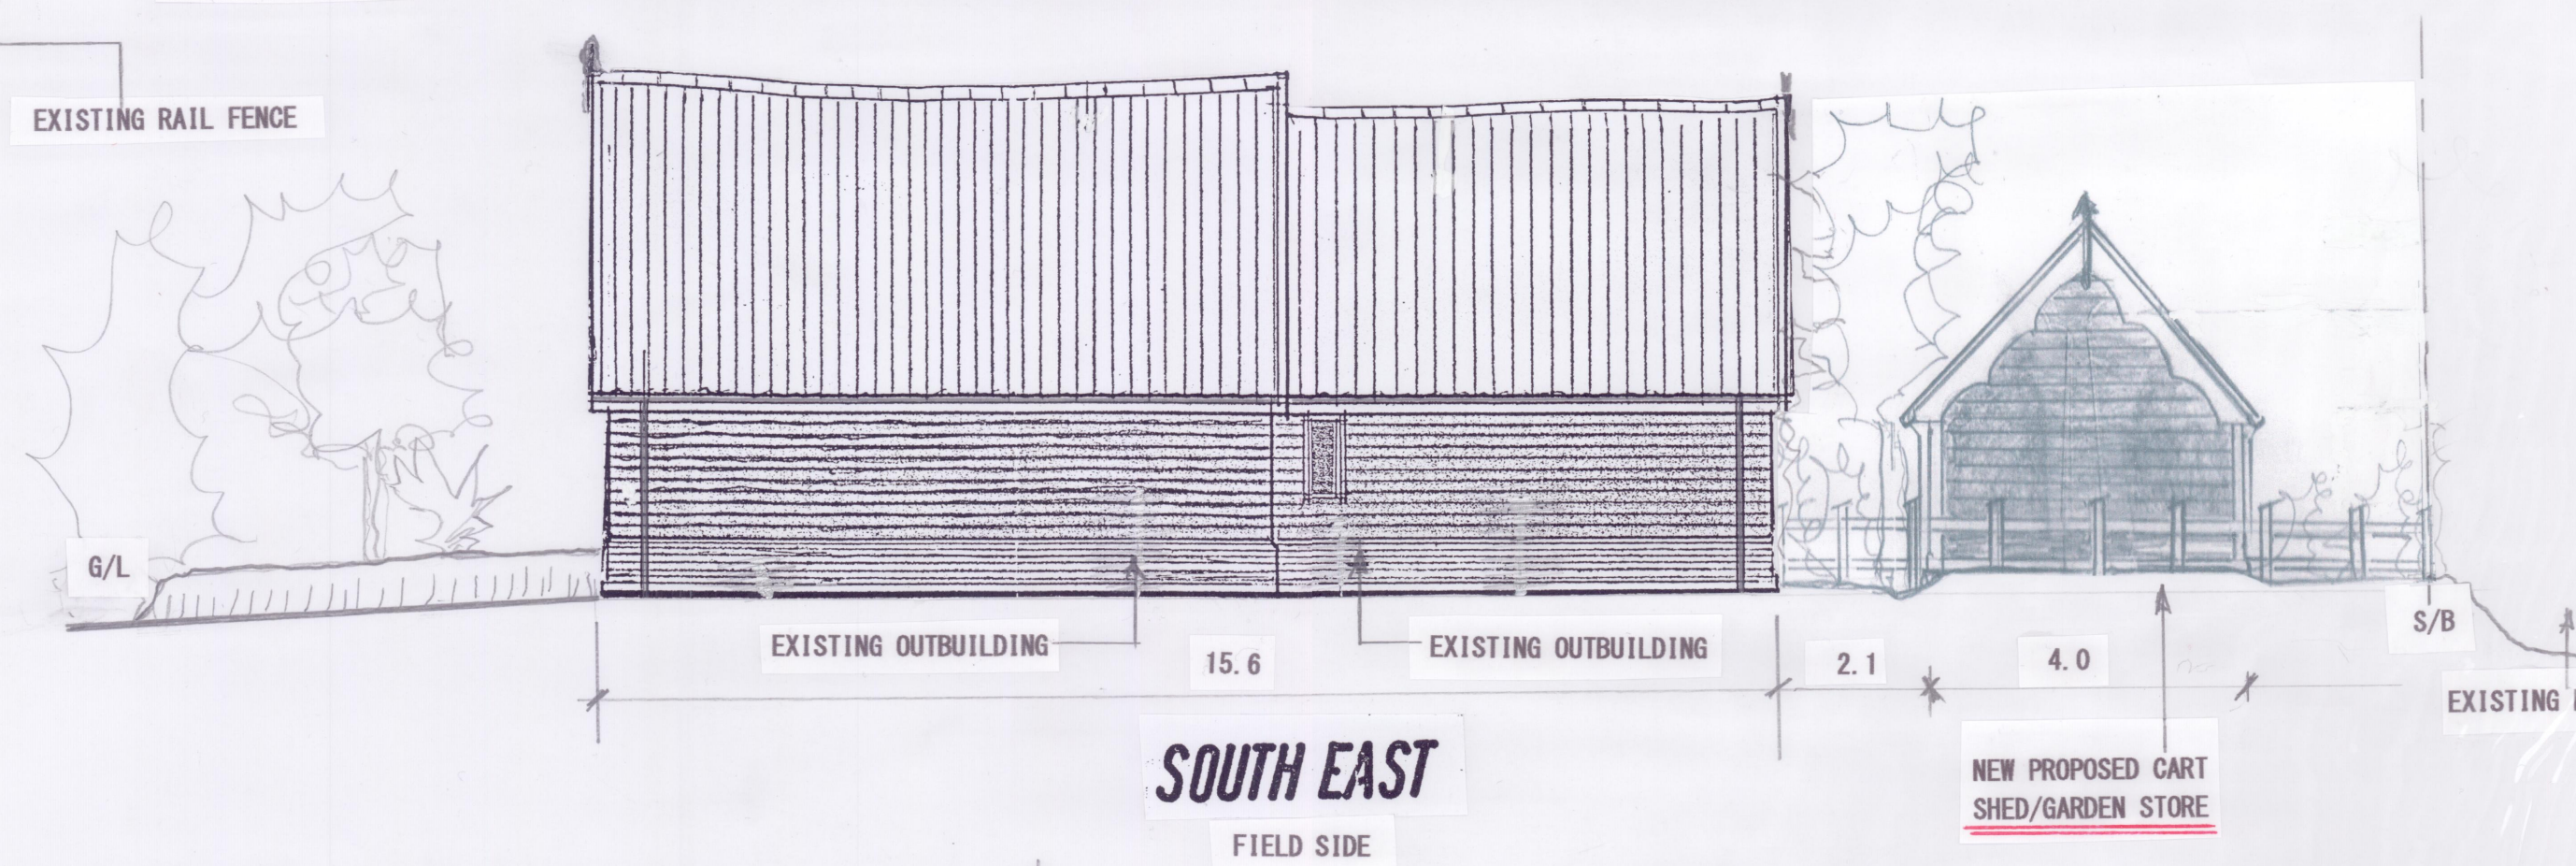

**SOUTH EAST**

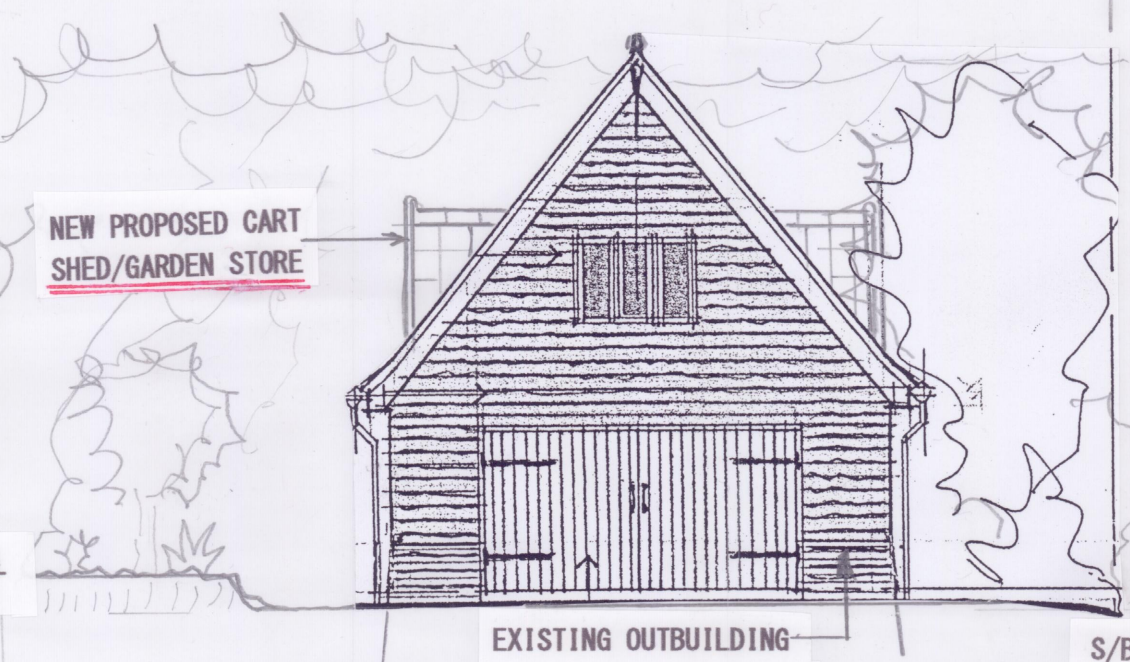

**SOUTH WEST**

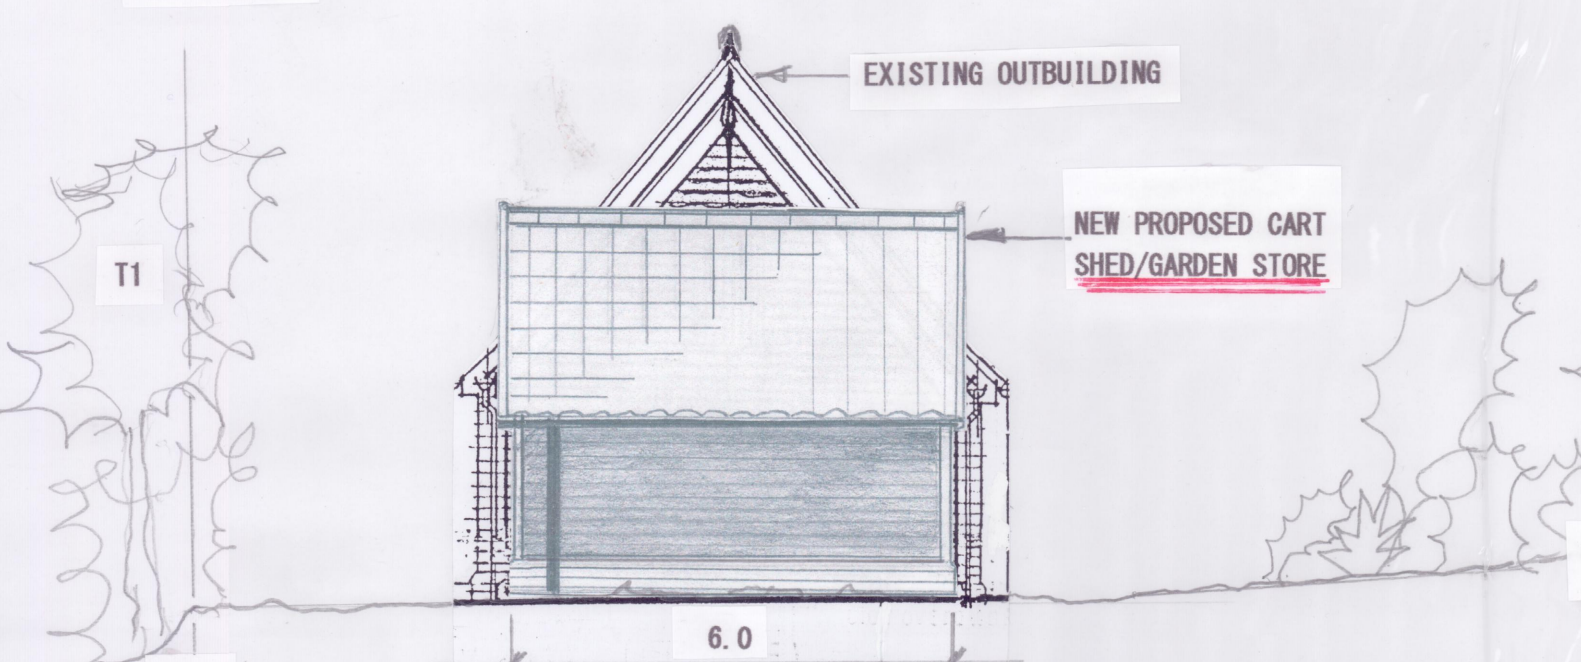

**NORTH EAST**

PRIMARY ELEVATION  
 ROADSIDE  
 DRIVE