


property referred:- ST. PETERS COURT
GREAT BRICETT
IPSWICH IP7 7DN
6th JULY 2022

LOCATION SCALE 1:2500
(INFO. TAKEN FROM 'DEED PLAN'..... GRID REF. TM 039507)

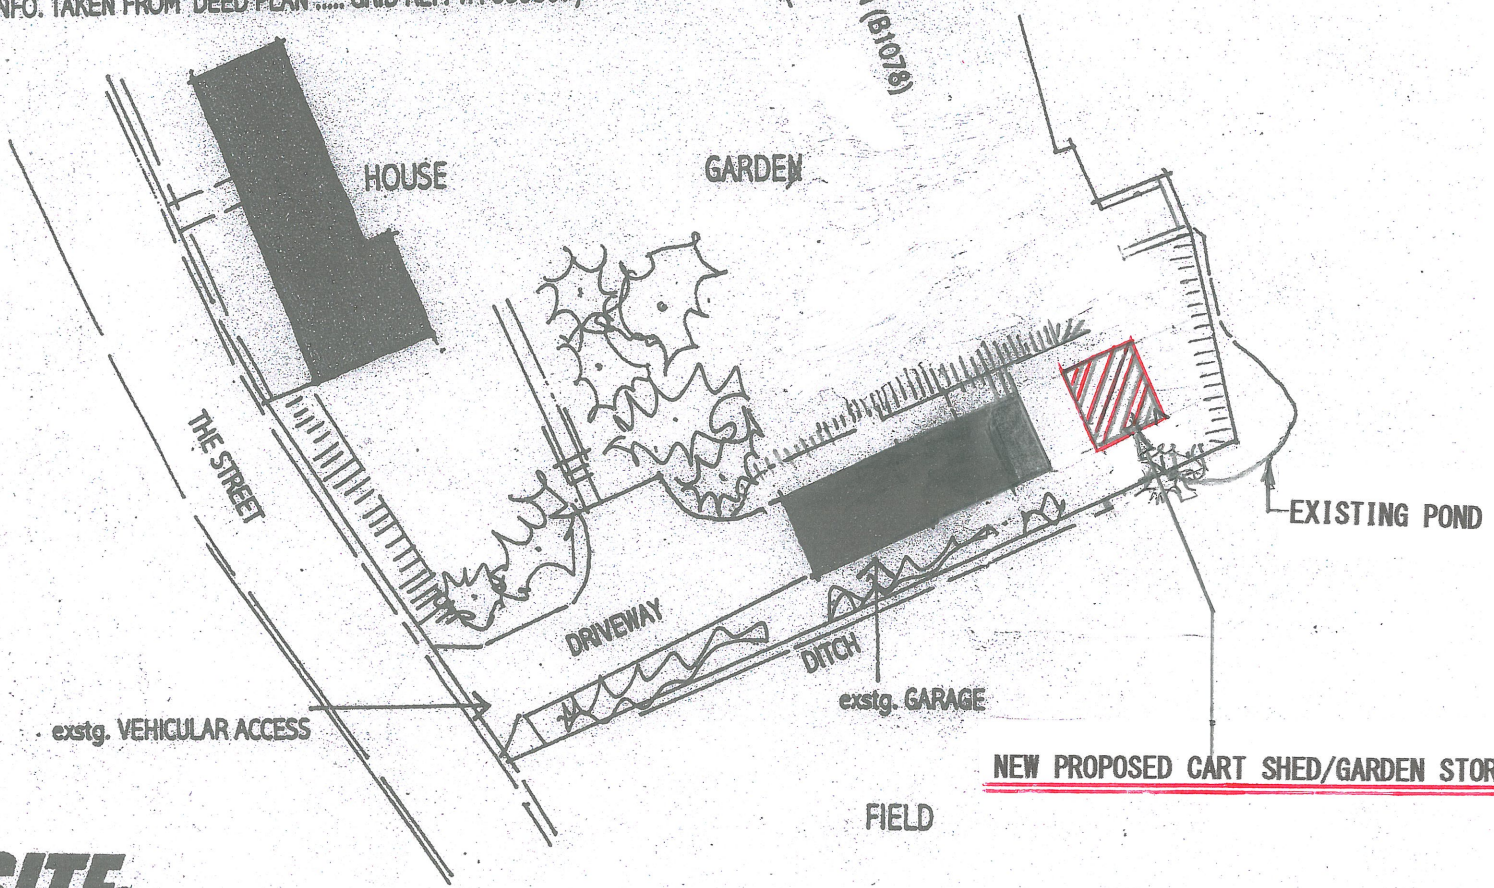

NEW PROPOSED CART SHED/GARDEN STORE

SITE APPROX. SCALE 1:500
(INFO. TAKEN FROM 'DEED PLAN')

A. AUCHTERLONIE