


horizontal larch weatherboard cladding

**New House True North Elevation 3**  
1:100

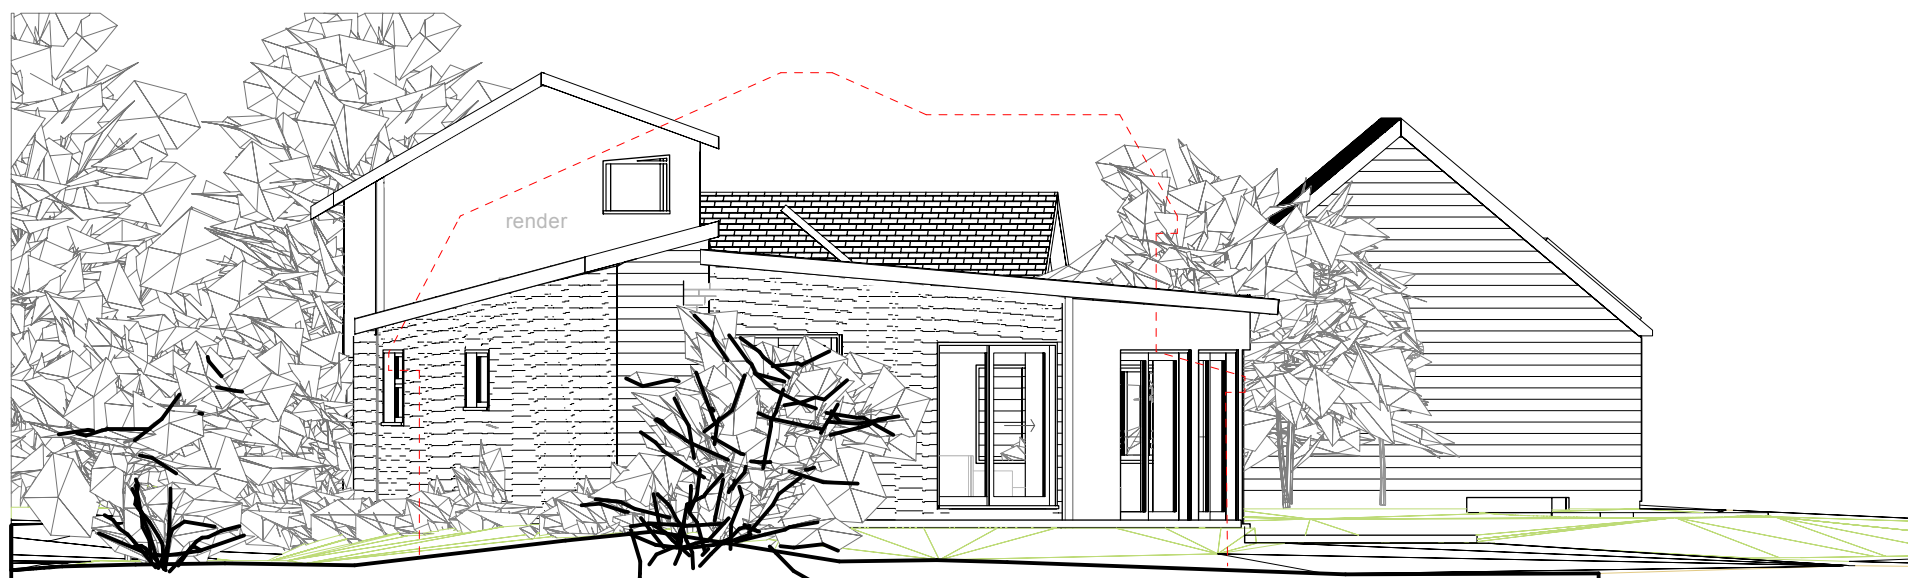

**New House True West Elevation 4**  
1:100

0 5 10 m

powered living



Naturally powered contemporary homes  
[www.poweredliving.co.uk](http://www.poweredliving.co.uk)

ISSUE	DATE	REVISION	PROJECT #
PROJECT	<b>Meadowview</b>		
CLIENT	<b>Helen Richards</b>		DATE # March 2020 DWG #
DWG	<b>Proposed House North and West Elevations</b>		SCALE @ A3 1:100 018
	DRAWN	hr	
	CHKD	hr	REVISION

**powered living ltd**