




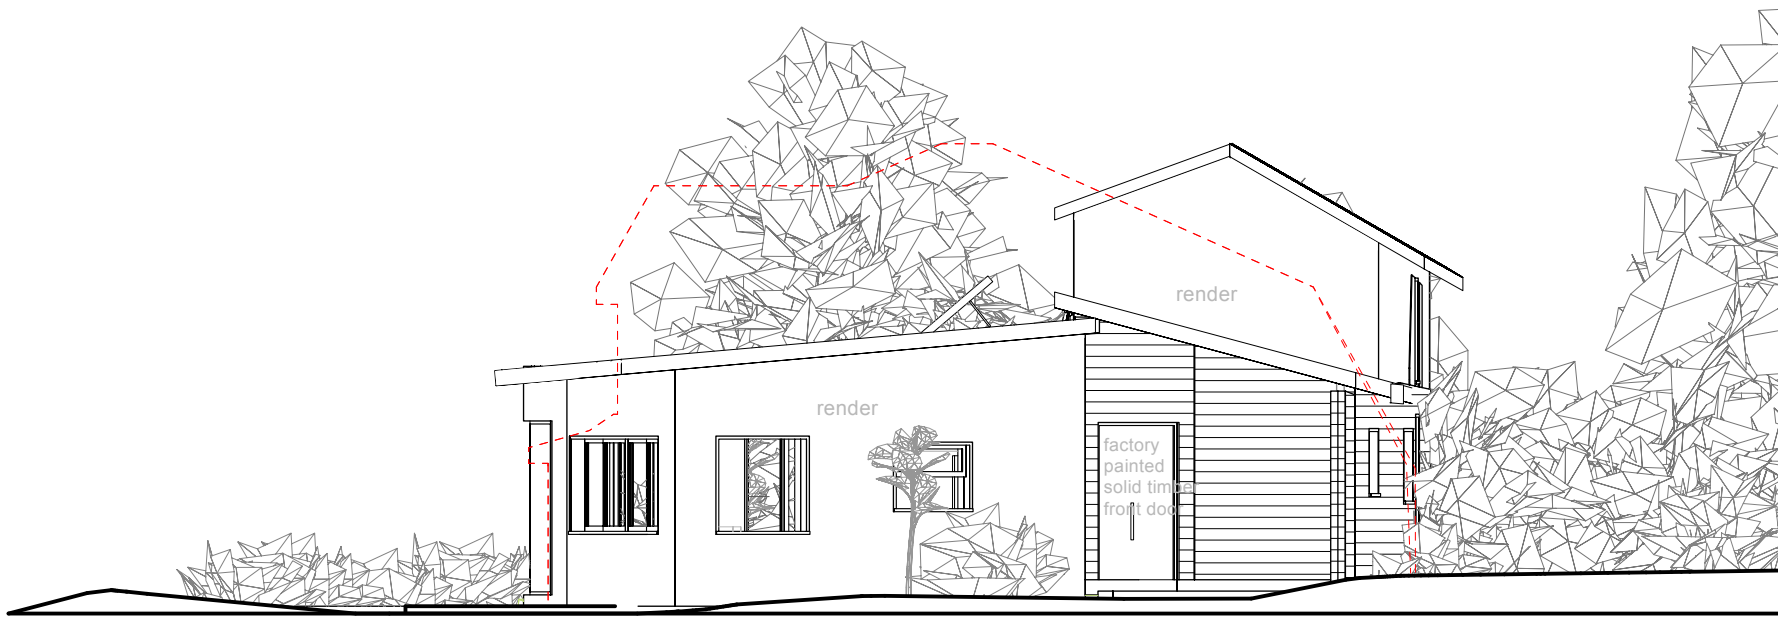

**New House True South Elevation 1**  
1:100

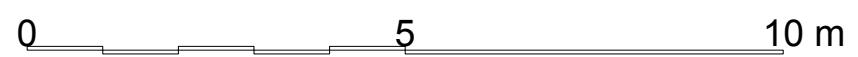

**New House True East Elevation 2**  
1:100

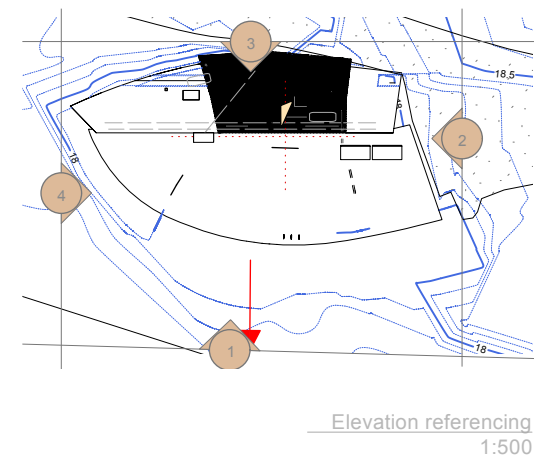

powered living 

Naturally powered contemporary homes  
www.poweredliving.co.uk

ISSUE	DATE	REVISION	PROJECT #
PROJECT	<b>Meadowview</b>		
CLIENT	<b>Helen Richards</b>		
DWG	<b>Proposed House South and East Elevations</b>		
DATE #	March 2020	DWG #	017
SCALE @ A3	1:100		
DRAWN	hr		
CHKD	hr	REVISION	

**powered living Ltd**