



Figured dimensions only are to be taken from this drawing. All dimensions are to be checked on site before any work is put in hand. IF IN DOUBT ASK.

CDM: Hazard Elimination & Risk Reduction has been undertaken and recorded where appropriate, in accordance with the requirements of "The Construction (Design and Management) Regulations 2015" and the associated "Industry Guidance for Designers"

- Application Boundary
- - - Ownership Boundary

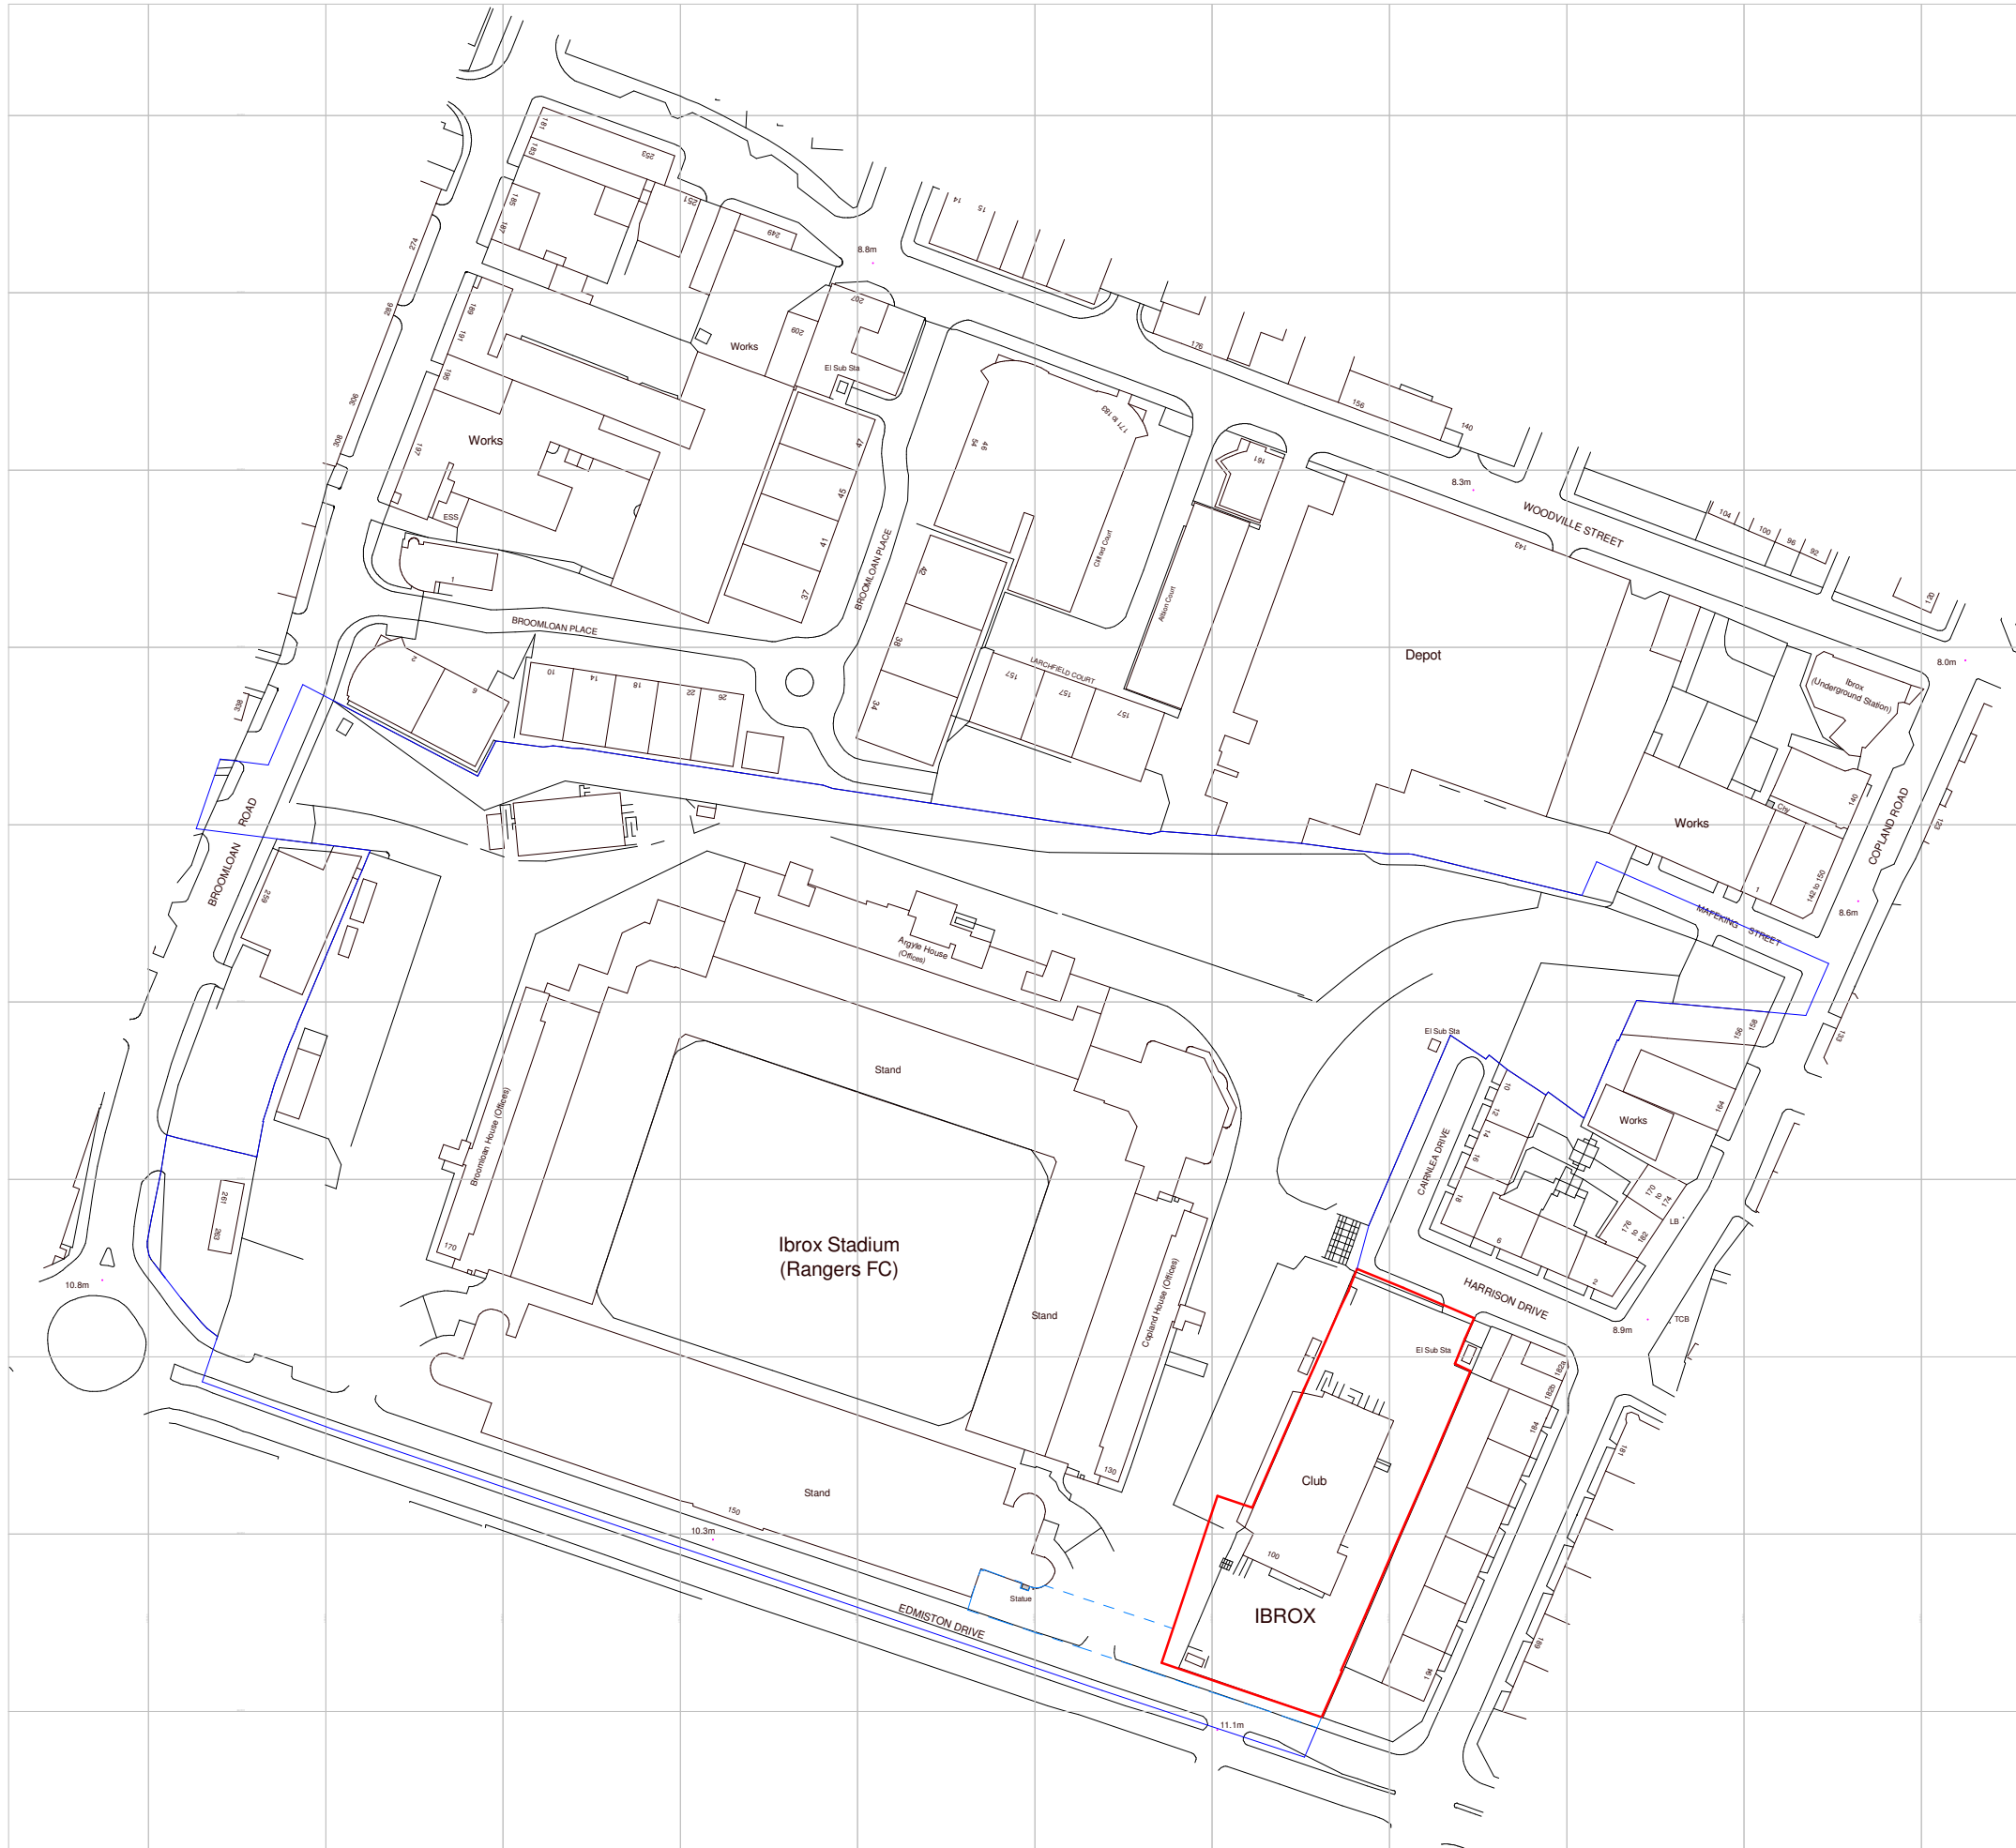

Rev	Description	Dr'n	Chk'd	Date
5	Planning Advertisement Consent for Media Wall	ML	FD	2022.07.15
4	Contract Issue, incorporating updates in line with Change Control 11.2 & 11.5	EF	FD	2021.10.15
3	Status changed to Planning. Issued to assist with Car Parking Application.	KD	FD	2021.04.23
2	Drawing status changed to Building Warrant	KD	FD	2021.01.13
1	Drawing revised and status changed to Planning.	FD	RM	2020.08.17

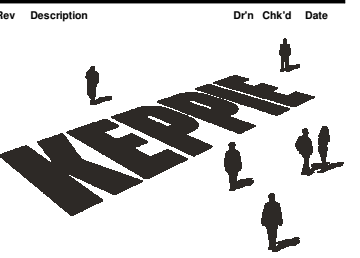

GLASGOW  
160 West Regent Street  
Glasgow  
G2 4RL  
Tel: 0141 204 0066  
[www.keppiedesign.co.uk](http://www.keppiedesign.co.uk)

Client  
**Rangers Football Club**

Project  
**Edmiston House**

Drawing  
**Location Plan**

Project No.  
**P19-013**

Drawing No.  
**KEP-XX-XX-DR-A-5020-0010** Rev **5**


Status  
**Planning**

Created	• FD	Checked	• RM
Date	• 07/22/20	Scale	• As Indicated

Ordnance Survey, (c) Crown Copyright 2019. All rights reserved. Licence number 100022432

# Location Plan

Scale - 1 : 2000

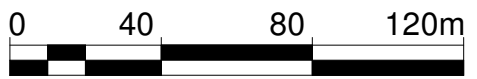

Scale 1:2000

