




+ 108.5m

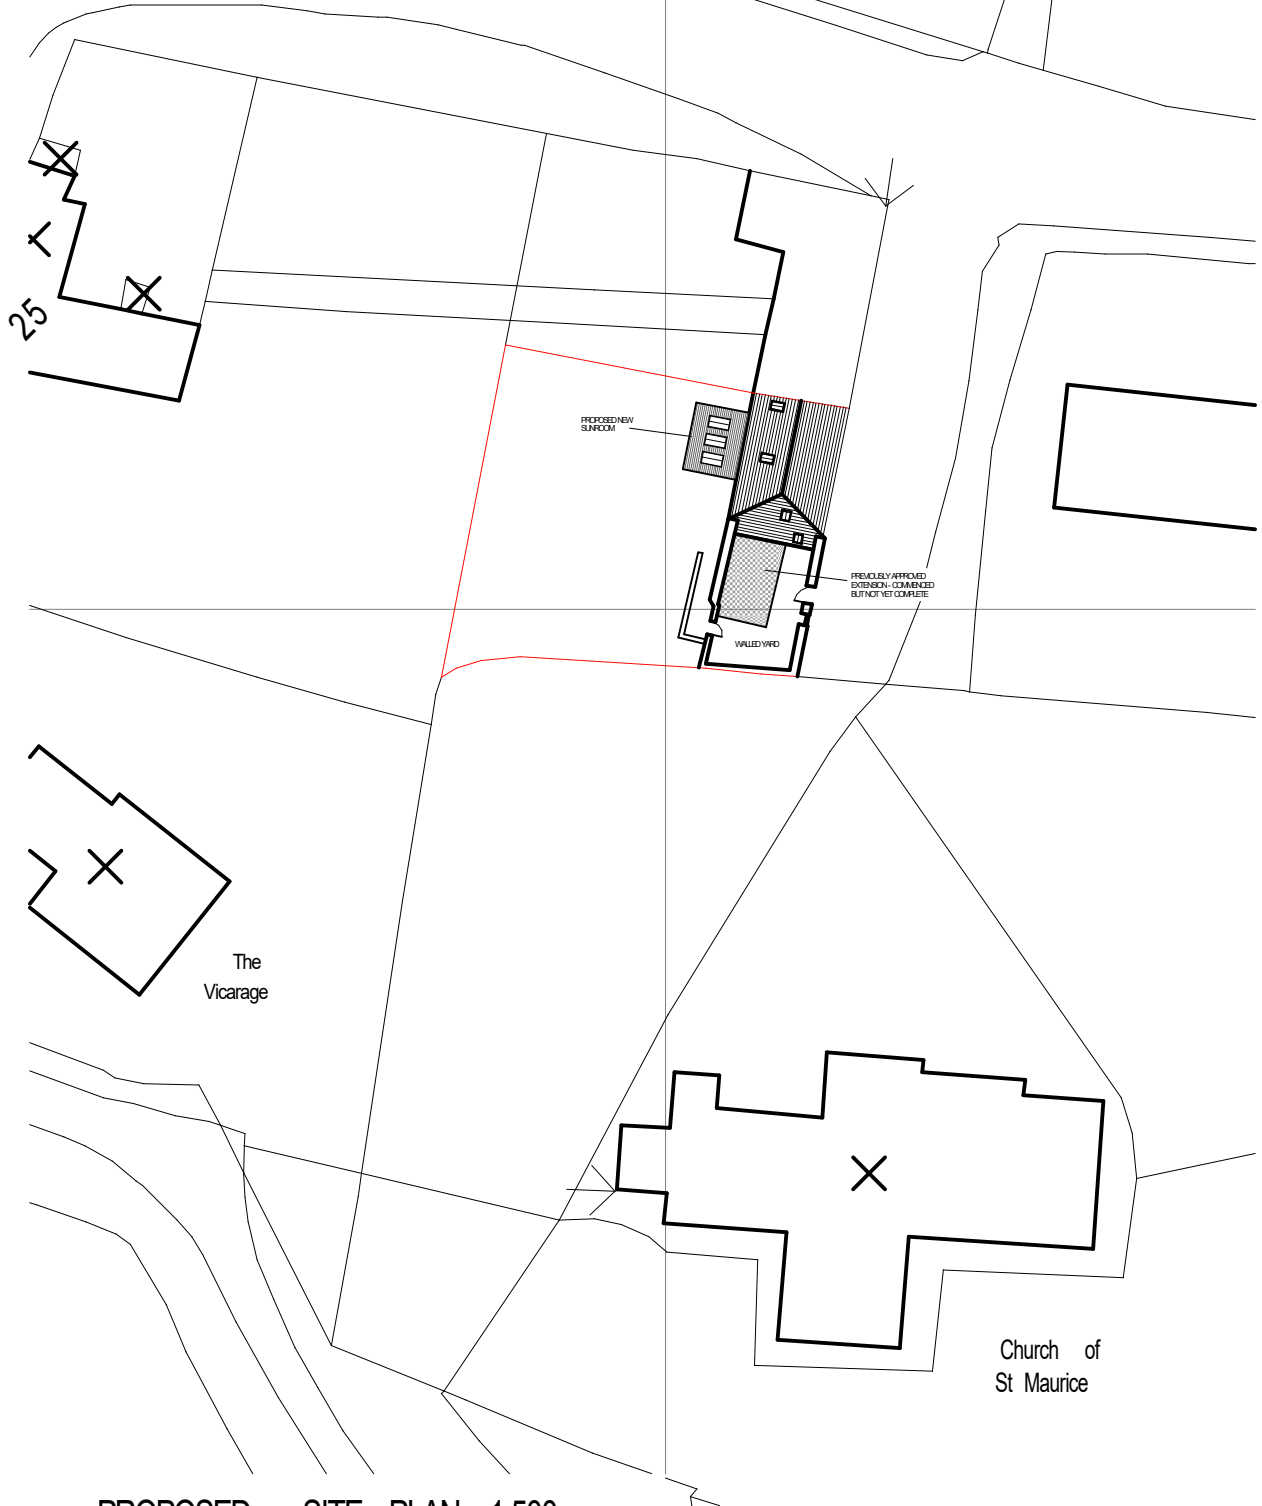

PROPOSED SITE PLAN 1:500