


108.5m

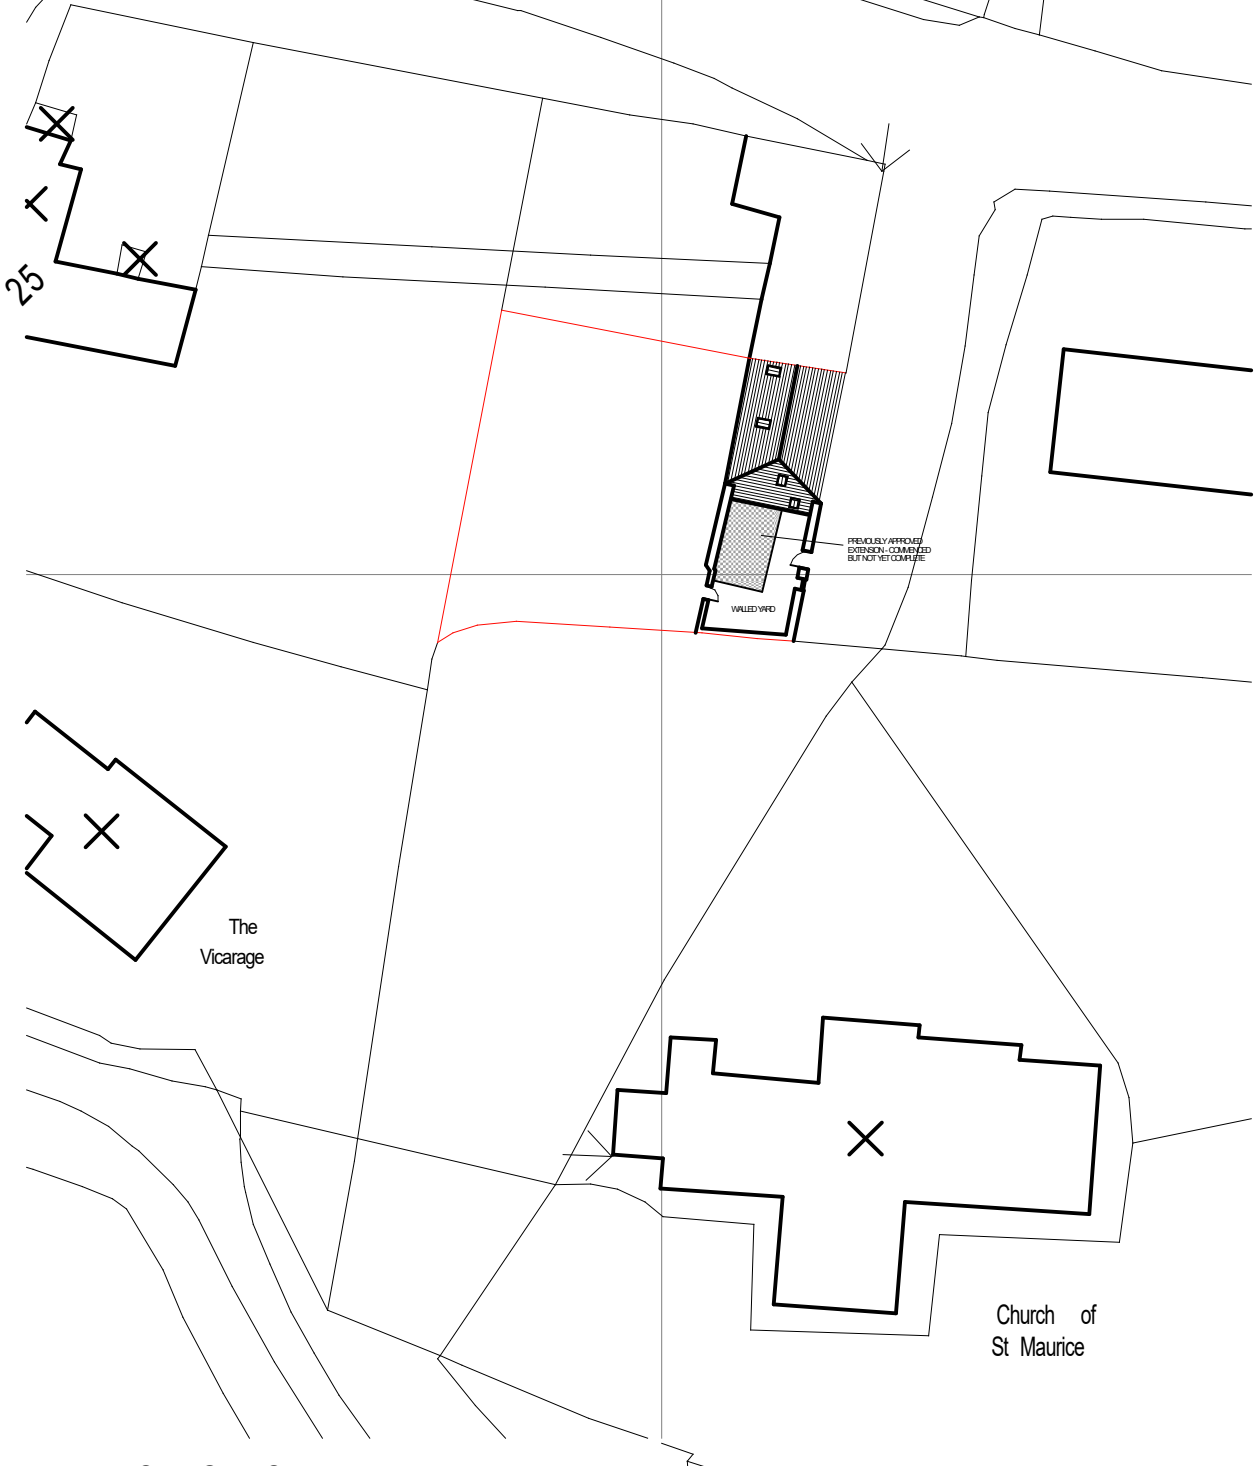

EXISTING SITE PLAN 1:500