




Left Stables
 1 : 100

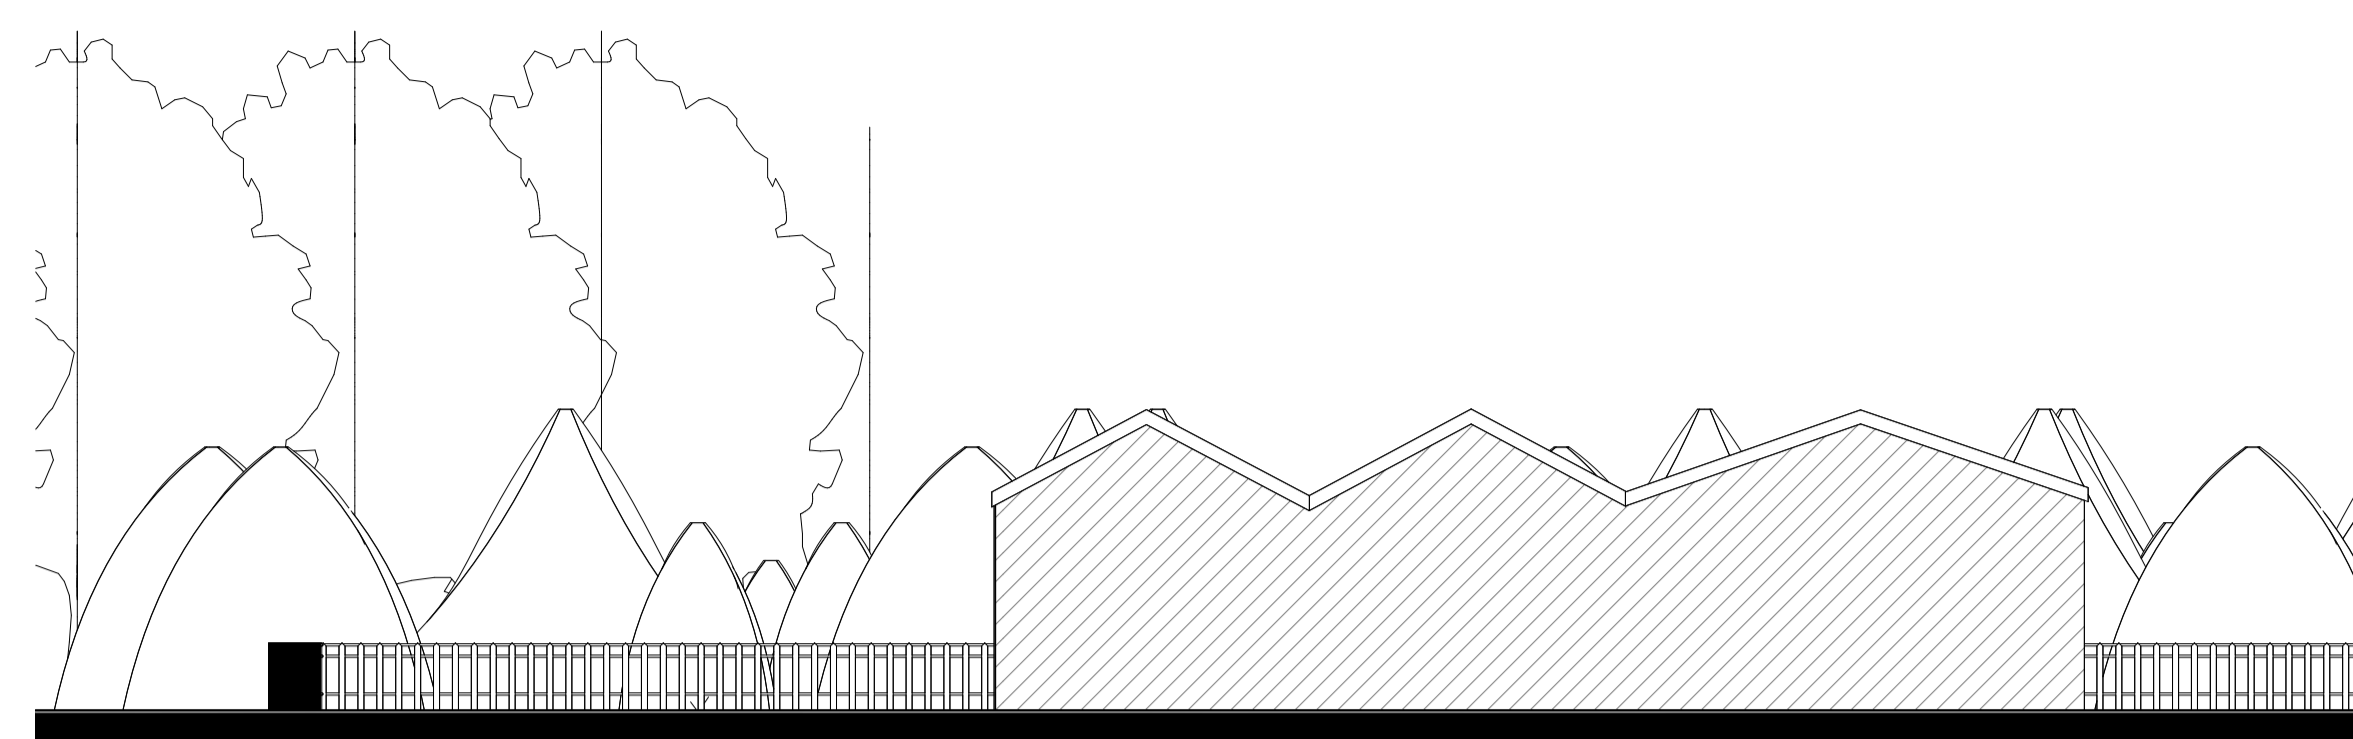

Rear Stables
 1 : 100

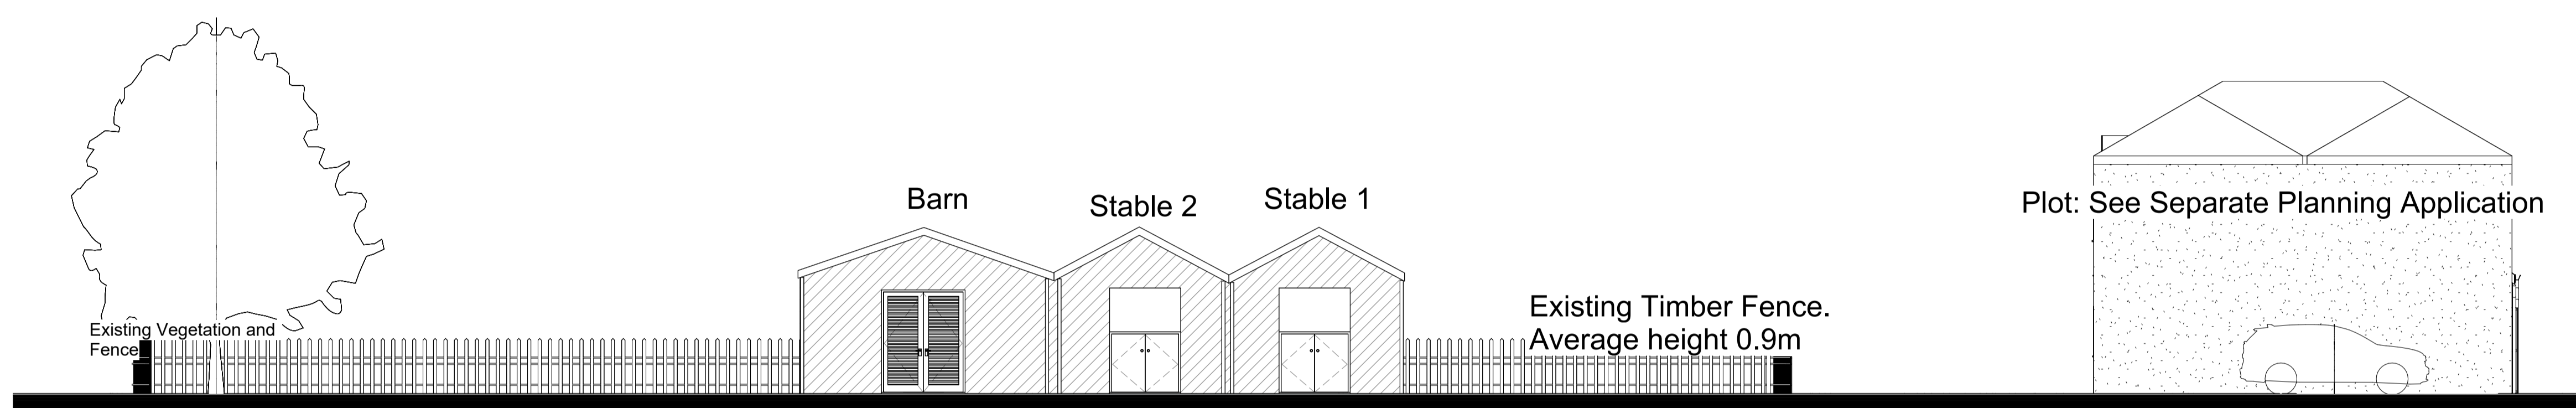

Front Stable
 1 : 100

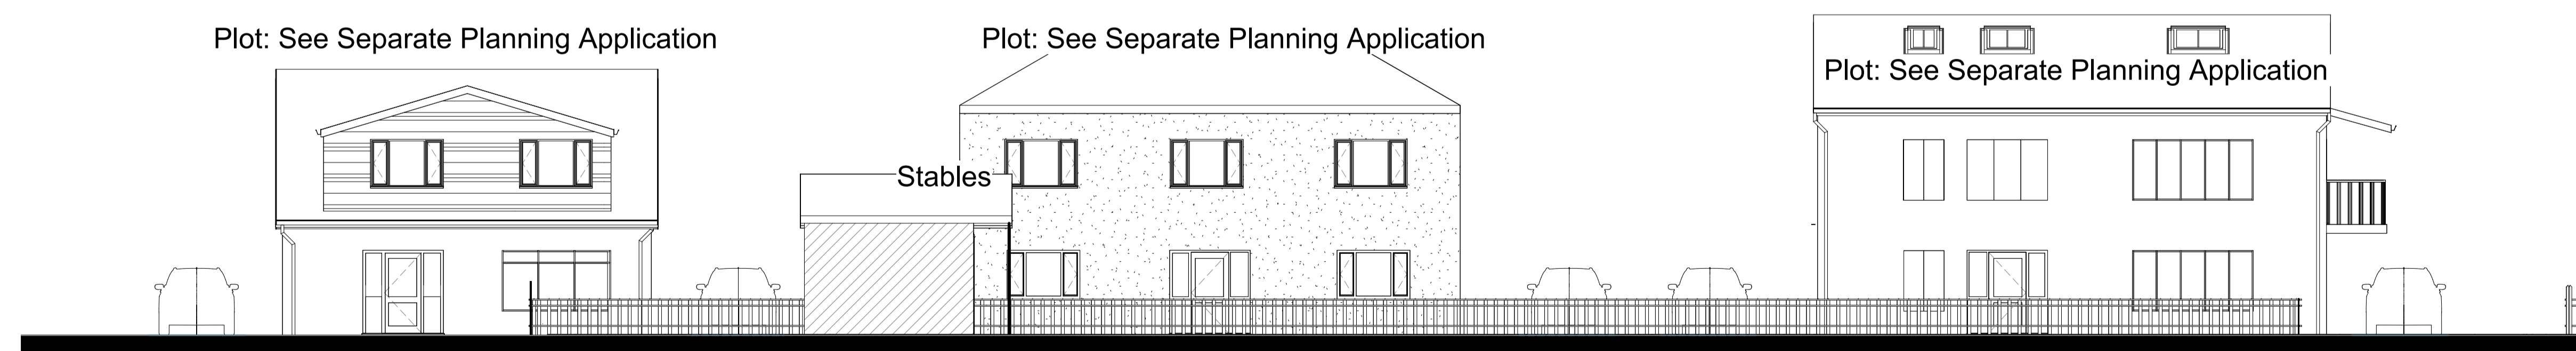

Right Stables
 1 : 100

NOTE - Existing dwelling detail not fully surveyed - illustrative for parameters only

TREND
 ARCHITECTURE
 T: 01484 941051
 plan@trendarchitecture.co.uk
 www.trendarchitecture.co.uk

Kay & Tony
 Grange Farm, Humber Lane, Welwick, Hull, HU12 0SA

Drawing Title:
 Stables Elevations

Scale: 1 : 100@A1 Issue Date: 04/02/22

Drawn By: NG Checked by: JA

Drawing Number: TR-A21-0808-034 Revision: D

Reason For Issue:
 Planning Application