


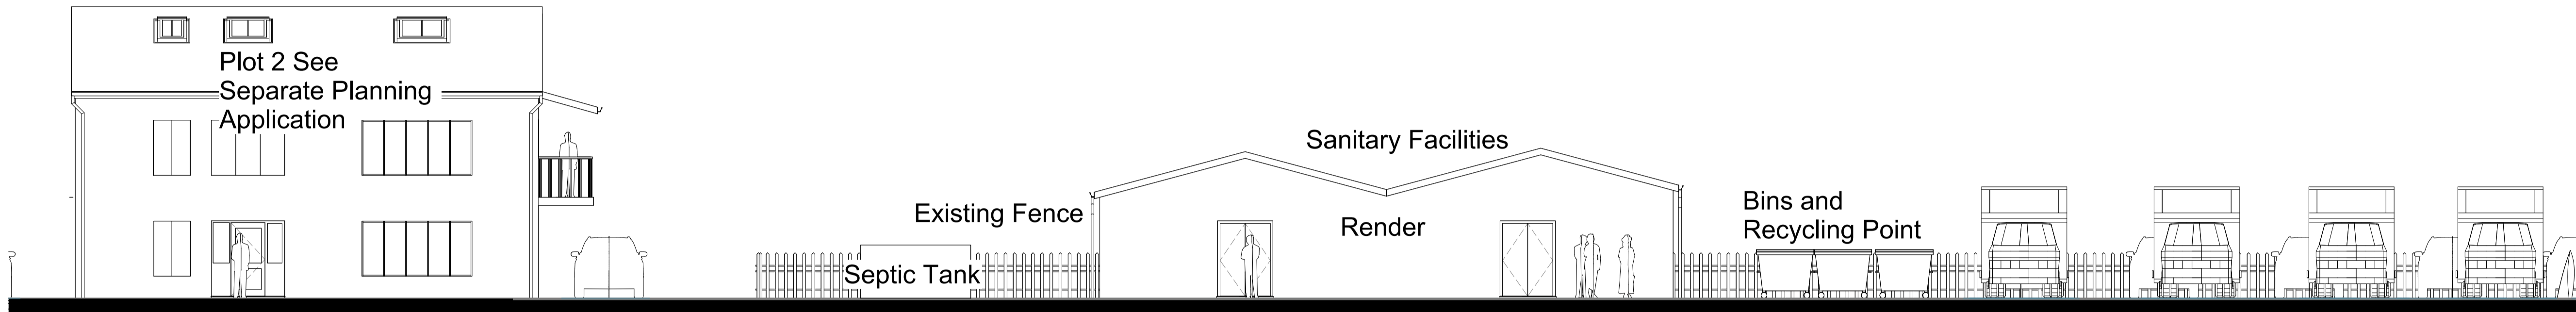


**Left Sanitary Facilities**

1 : 100



**Front Sanitary Facilities**

1 : 100

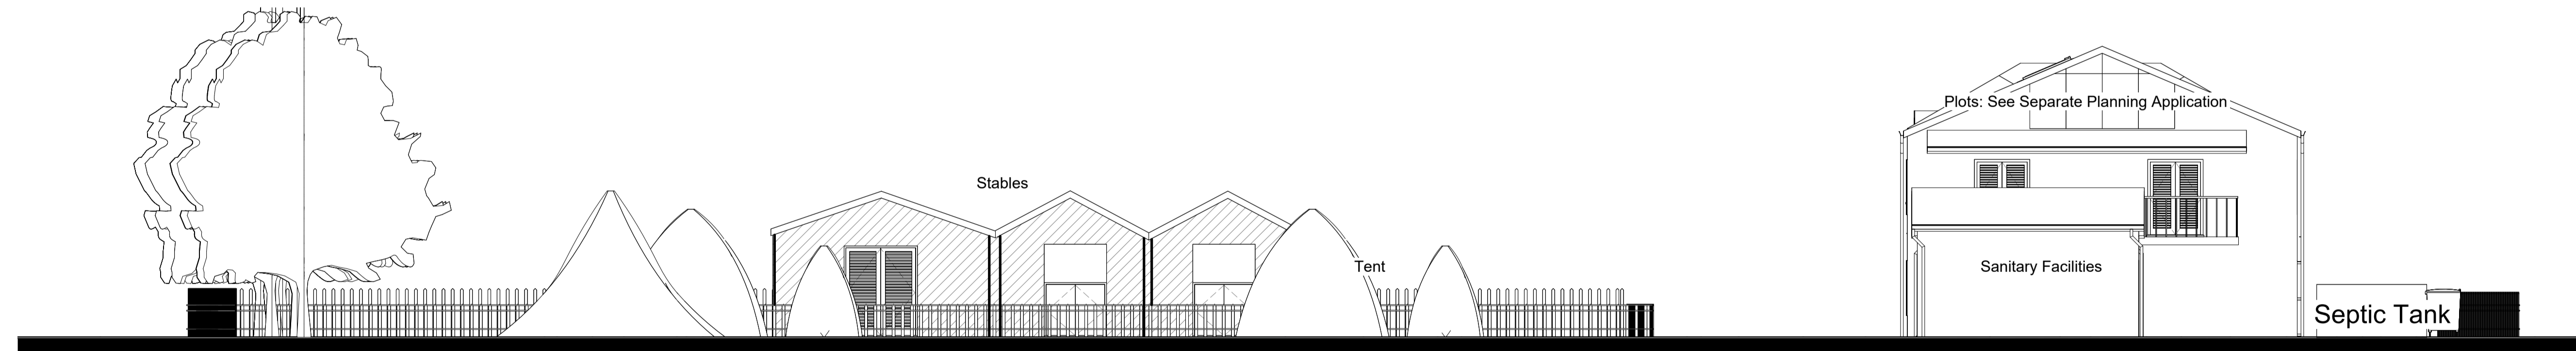


**Right Sanitary Facilities**

1 : 100



**Rear Sanitary Facilities**

1 : 100

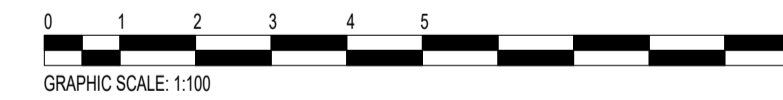

**TREND**  
ARCHITECTURE  
T: 01484 941051  
plan@trendarchitecture.co.uk  
www.trendarchitecture.co.uk

**Kay & Tony**  
Grange Farm, Humber Lane, Welwick, Hull, HU12 0SA

Drawing Title:  
Sanitary Facilities Elevations

Scale: 1 : 100@A1 Issue Date: 04/02/22

Drawn By: NG Checked by: JA

Drawing Number: TR-A21-0808-040 Revision: D

Reason For Issue:  
Planning Application

NOTE - Existing dwelling detail not fully surveyed - illustrative for parameters only