




**Left Glamping Tents**  
1 : 100

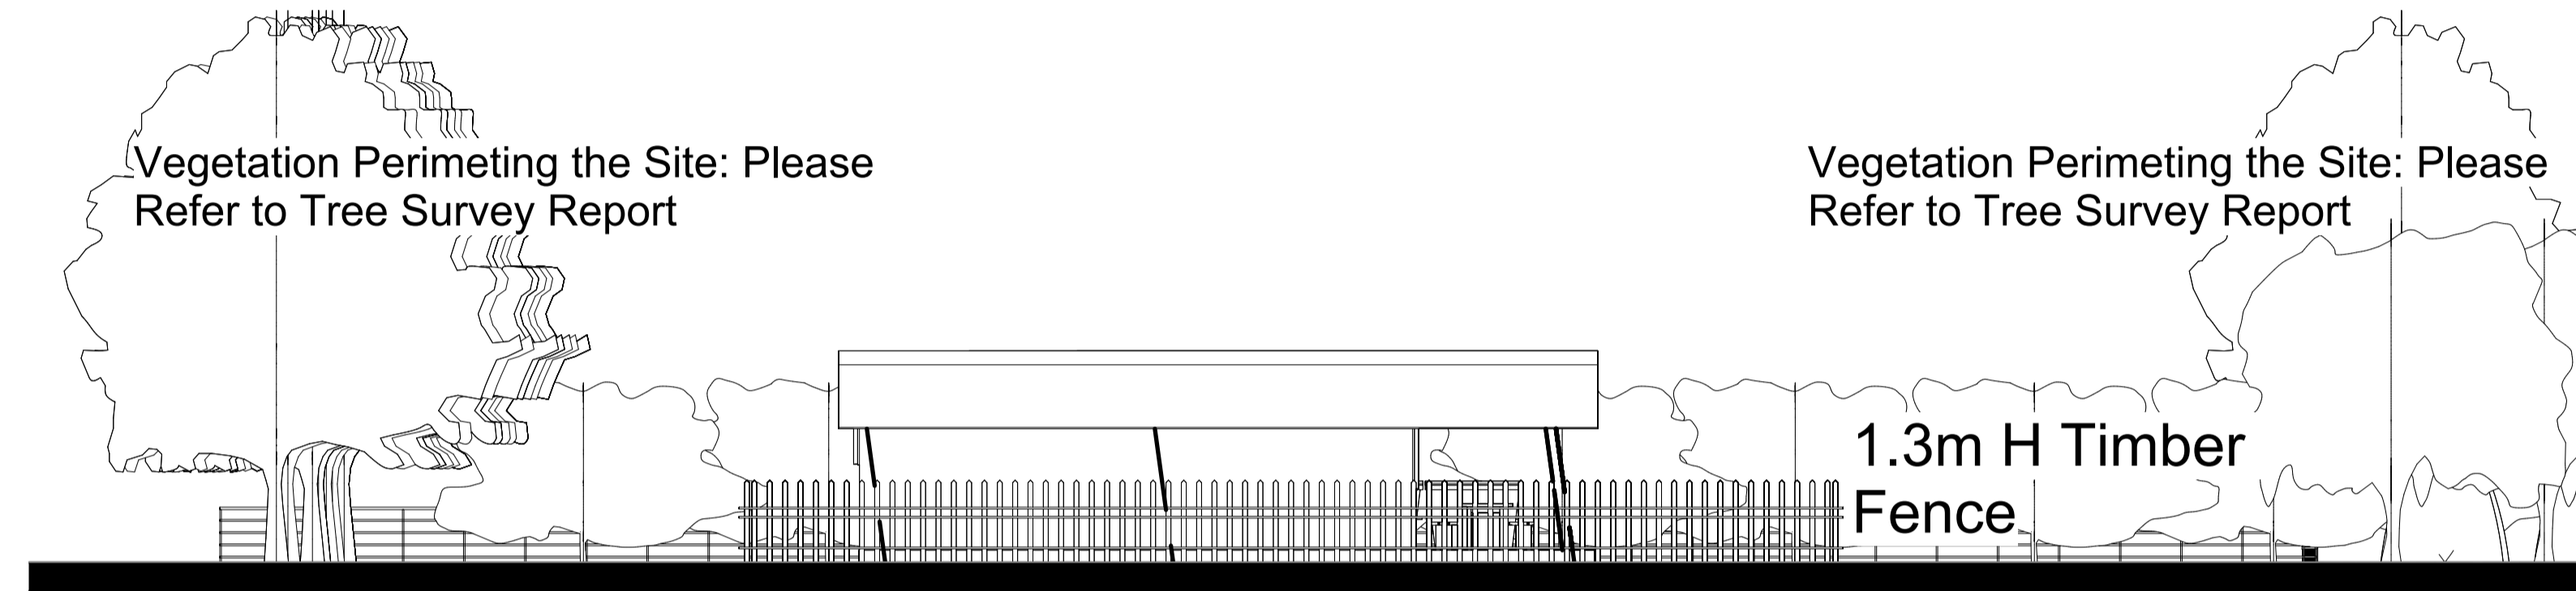

**Right Glamping Tents**  
1 : 100

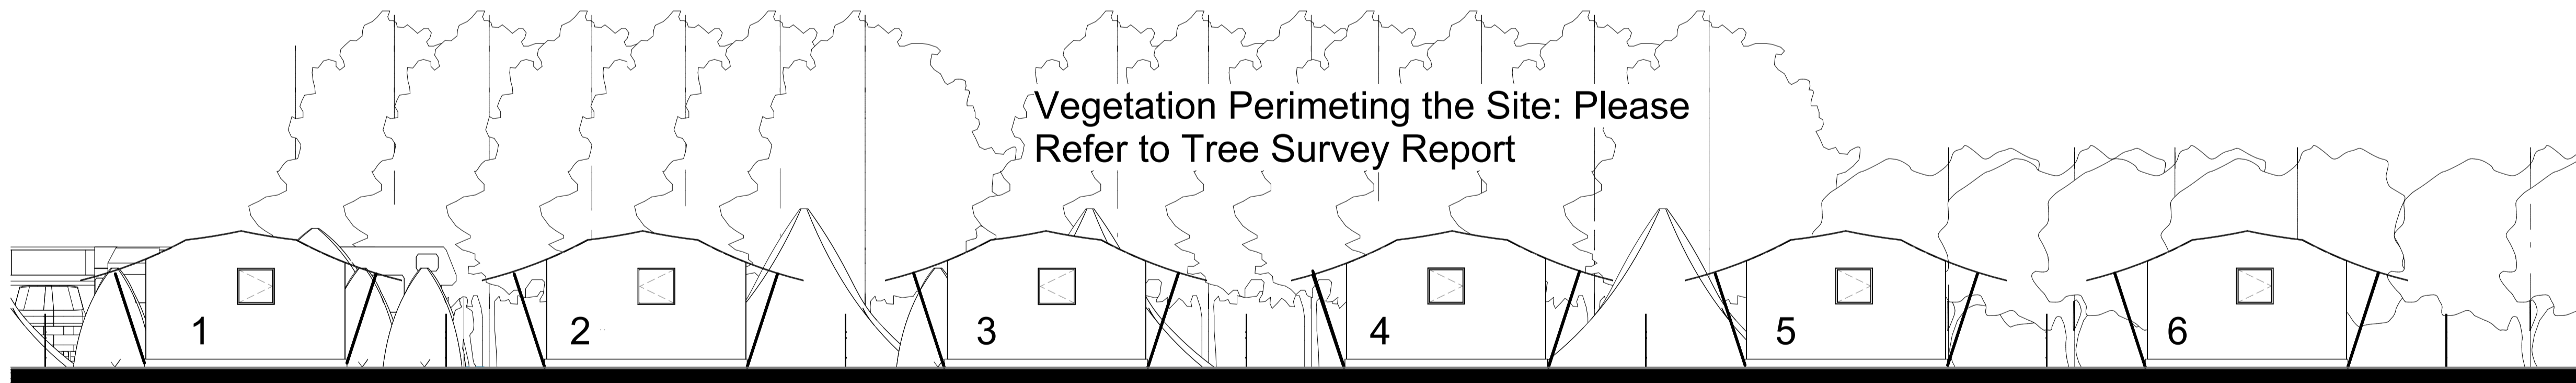

**Rear Glamping Tents**  
1 : 100

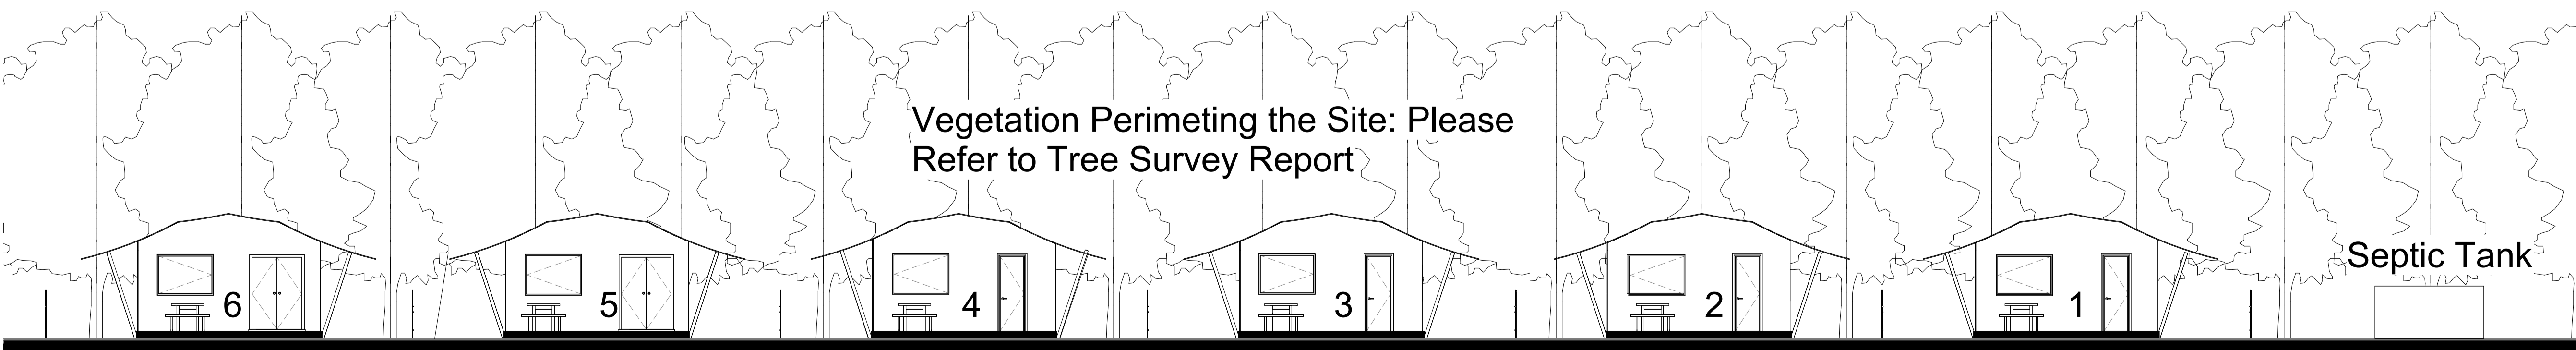

**Front Glamping Tents**  
1 : 100

