




PROPOSED ELEVATION  
Front  
1:100@A1



PROPOSED ELEVATION  
Side (NE)  
1:100@A1




PROPOSED ELEVATION  
Rear  
1:100@A1

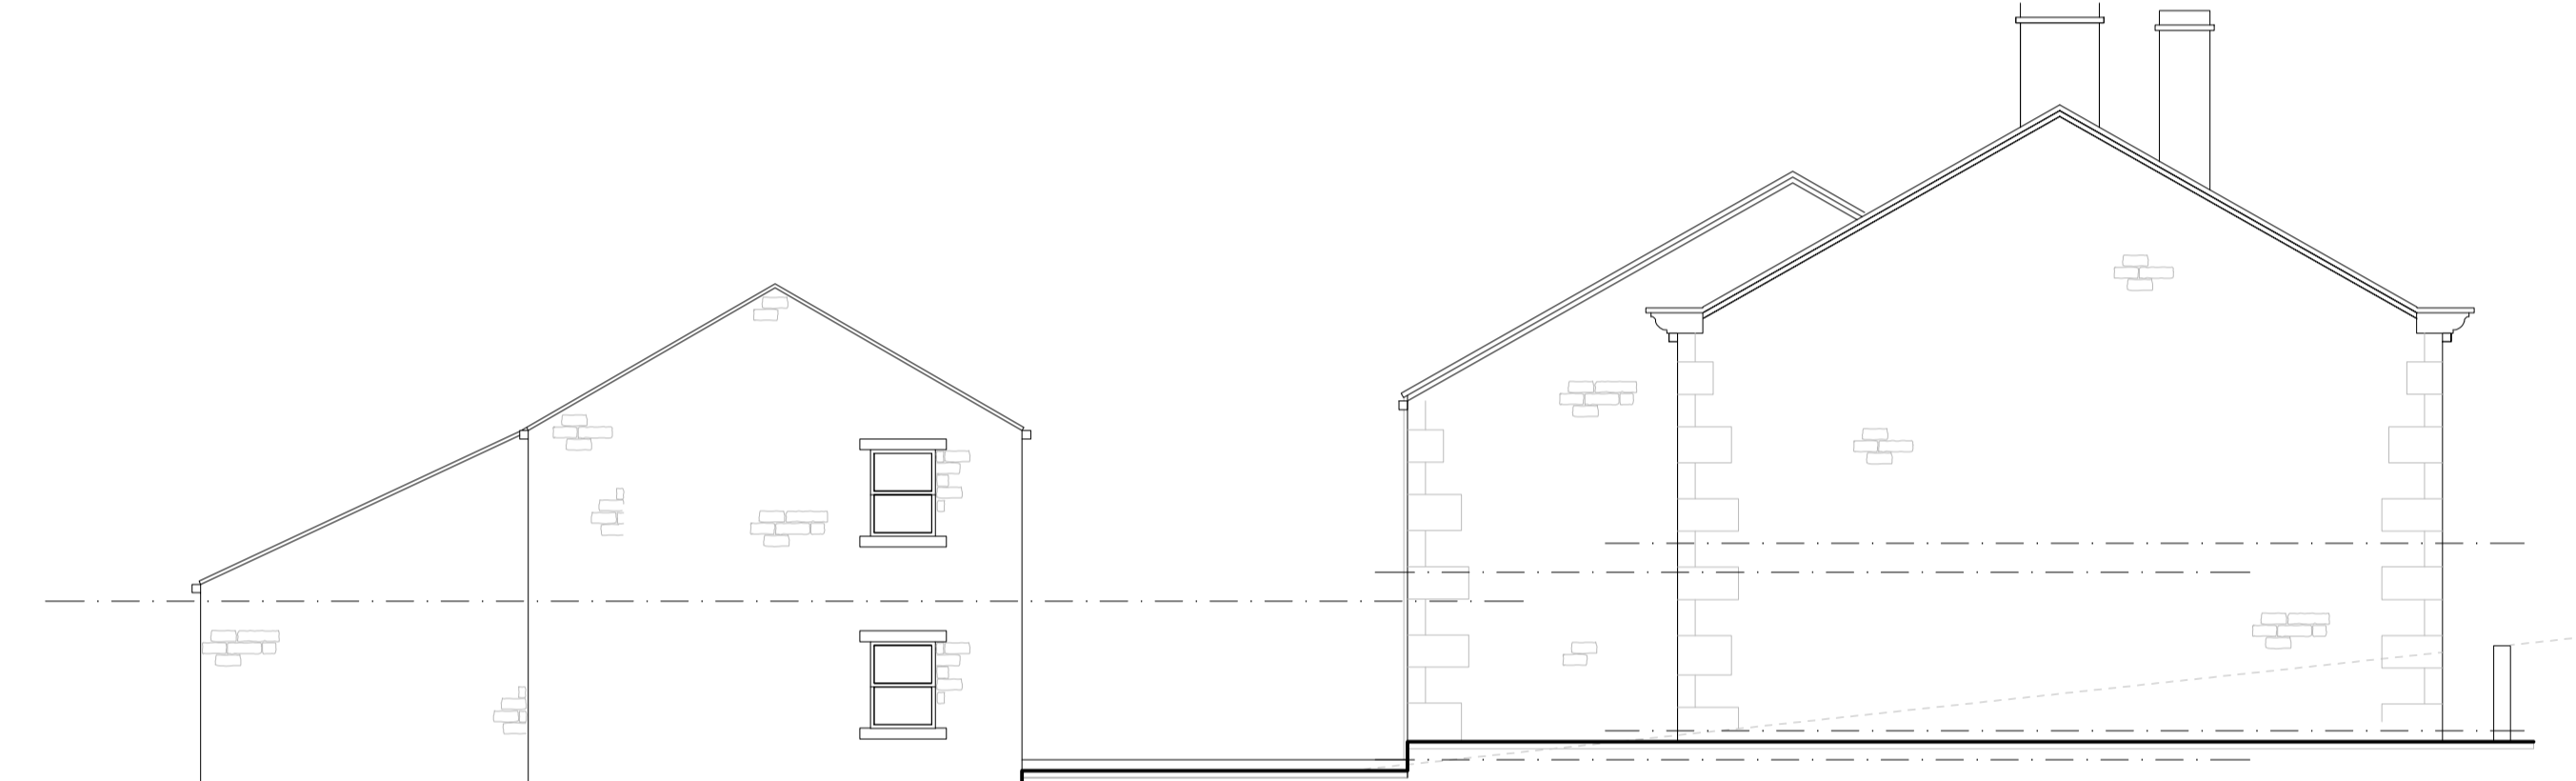

PROPOSED ELEVATION  
Side  
1:100@A1



PROPOSED ELEVATION  
Courtyard  
1:100@A1

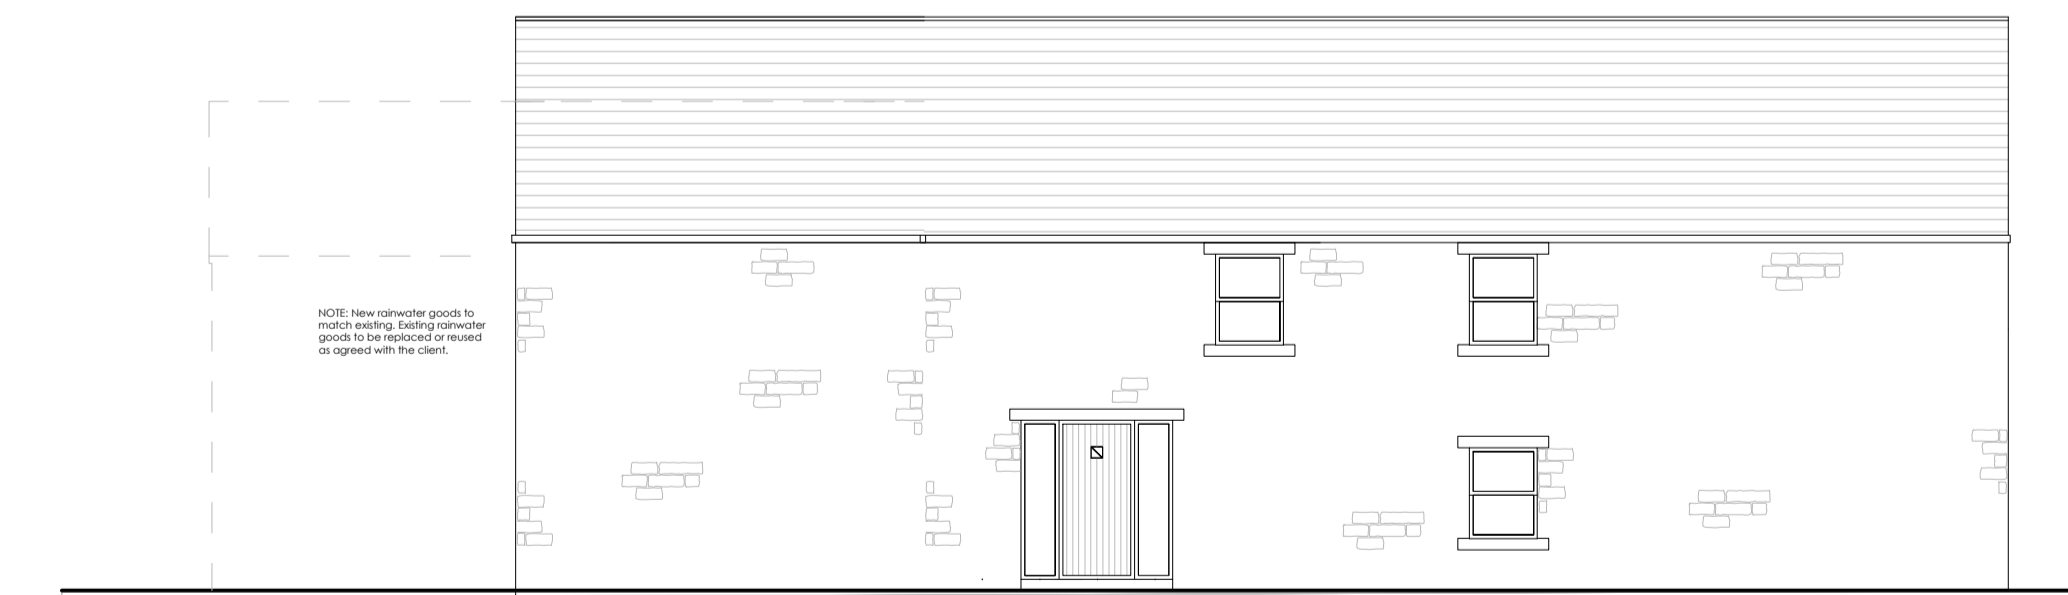

PROPOSED ELEVATION  
Side (SW)  
1:100@A1



Notes: Unless indicated, this drawing is for information only. Do not scale, use figured dimensions only. All dimensions to be checked on site.	Revisions:	Check:
	Date: Rev: Note:	
Drwg. original size: A1		

**eleven52architects**  
eleven52architects  
 20 The Parkway  
 Fossebridge  
 Leamington Spa CV32 9PE

Project: **SANDBEDS FARM  
Denholme**  
 Drawing Title: **Revised Planning Elevations**  
 Scale: **As Shown/ 1:100@A1**  
 Drwg. Created: **18.05.22**

Drwg. No:	<b>0267_SAND_109</b>
Status:	<b>Planning</b>
Revision:	<b>*</b>