

VISUALS AS PROPOSED



REAR PERSPECTIVE
Scale NTS




REAR AERIAL
Scale NTS




FRONT AERIAL
Scale NTS



FRONT PERSPECTIVE
Scale NTS

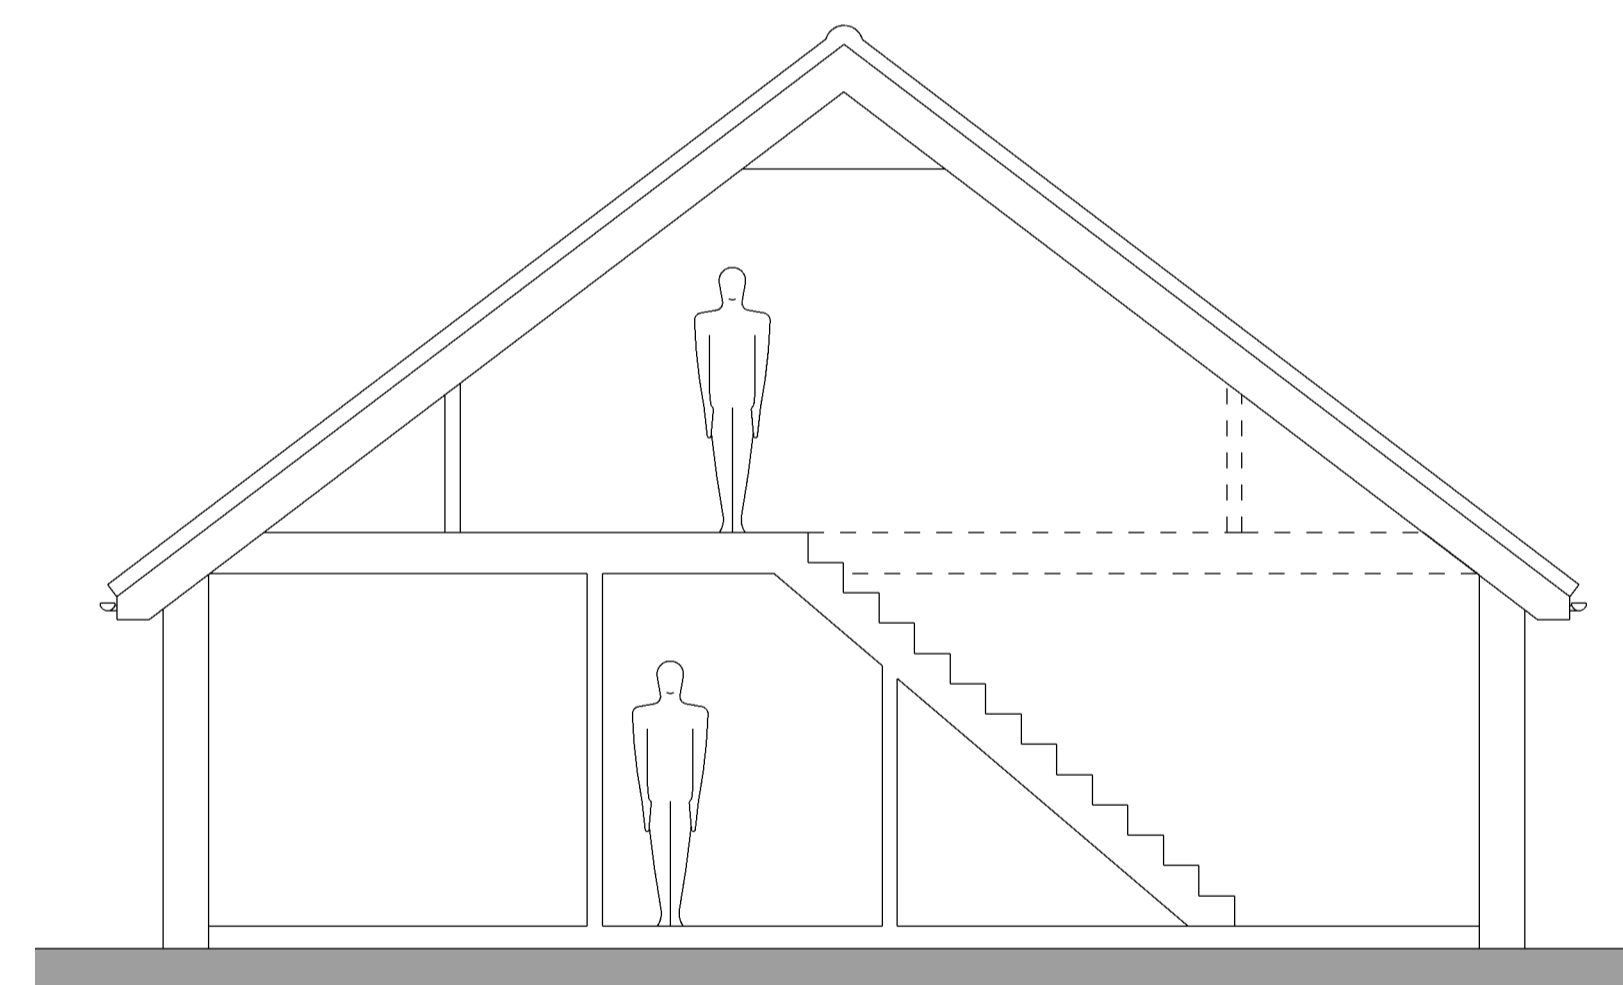

TYPICAL SECTION THRO' GAMES ROOM
Scale 1:50

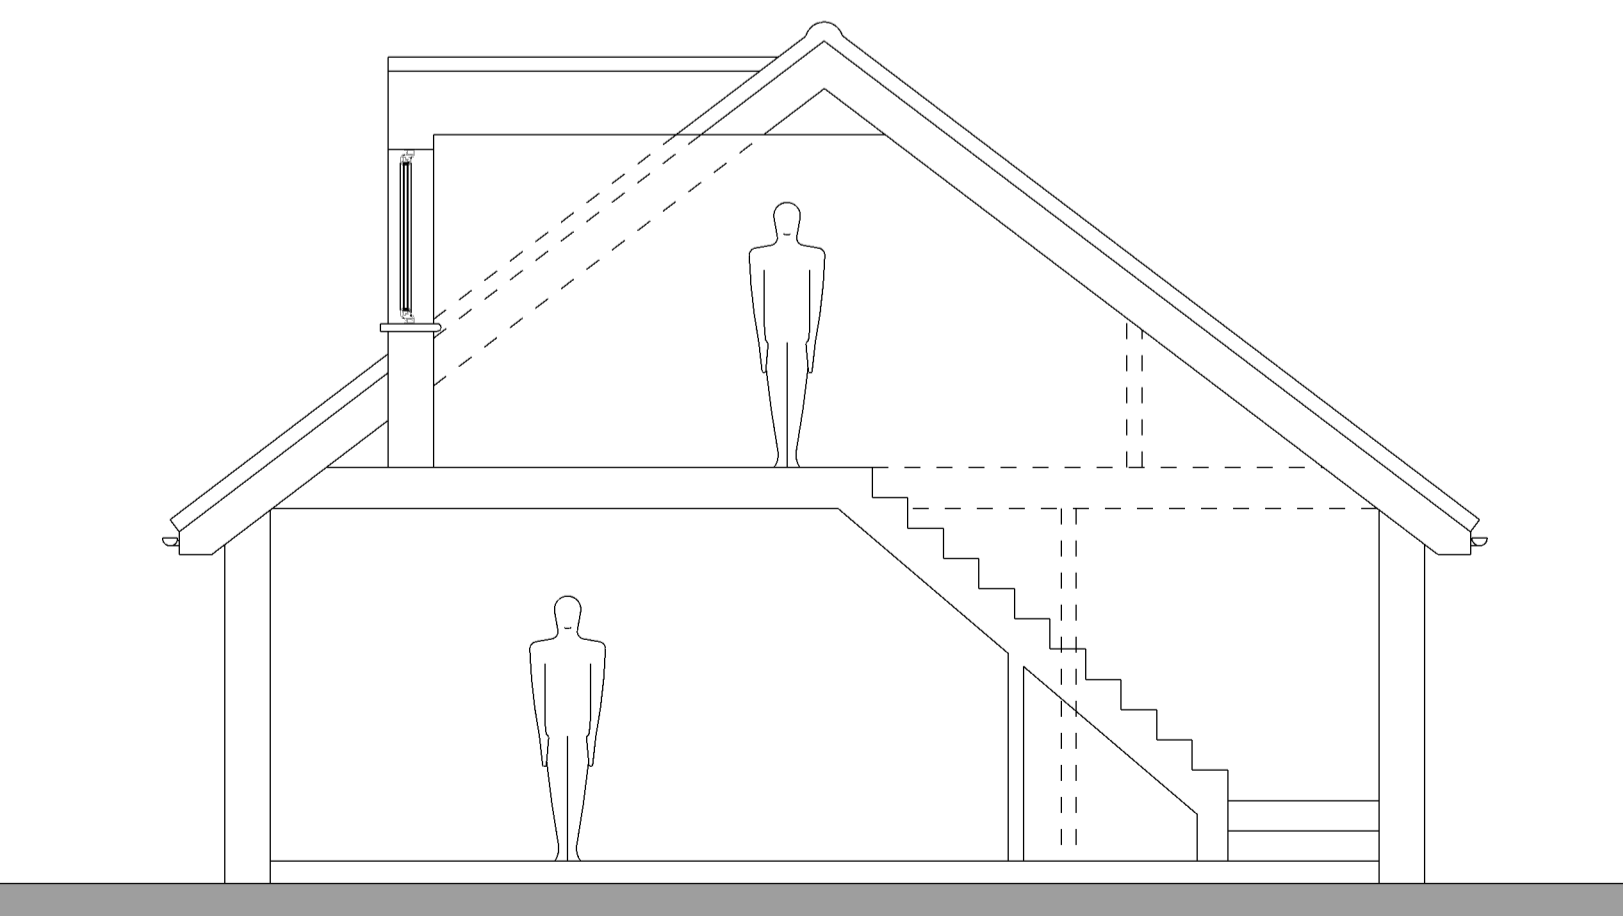

TYPICAL SECTION THRO' DORMER
Scale 1:50

NOTES:

The details depicted on this drawing are the copyright of 'REEVE Design Ltd' and may not be reproduced without permission. This drawing must not be re-issued, loaned or copied without the consent of the originator. Errors, omissions and discrepancies should be reported to the originator immediately.

All dimensions to be checked before site or off-site fabrication by the Contractor, his Sub-contractor or Supplier.

Structure, structural members & geotechnical investigations are to be carried out & approved by the appointed Structural Engineer. Any deviations to these elements are to be reported to the appointed consultant immediately.

IF IN DOUBT ASK !



Project:
Extension and Alterations to The Lodge Cottage, Main Road,
West Bilney, Kings Lynn, PE32 1HW

Client: Mr & Mrs Wilson Issue Date: 01.06.2022

Title:
VISUALS AS PROPOSED

Revision Details:
N/A

Drawing Number: 2119.03	Rev: -
-----------------------------------	-----------

For and on behalf of 'REEVE Design Ltd'
8 Thomas Close, Watlington, King's Lynn, Norfolk, PE33 0TG
T: 07464 945103 W: www.reevedesign.co.uk
Registered in England No. 11744392 Paper Size: A1