



This drawing is solely for the purposes of obtaining planning/building warrant approval. The drawing may be suitable for constructional purposes but it may be necessary to augment/and or amend this information for this purpose. No liability will be accepted for any omission on this drawing should the drawing be used for constructional purposes.

This drawing, its contents and all information contained therein is protected by copyright. This drawing is for preliminary or planning purposes only unless specifically noted otherwise below, and does not constitute a construction issue drawing.

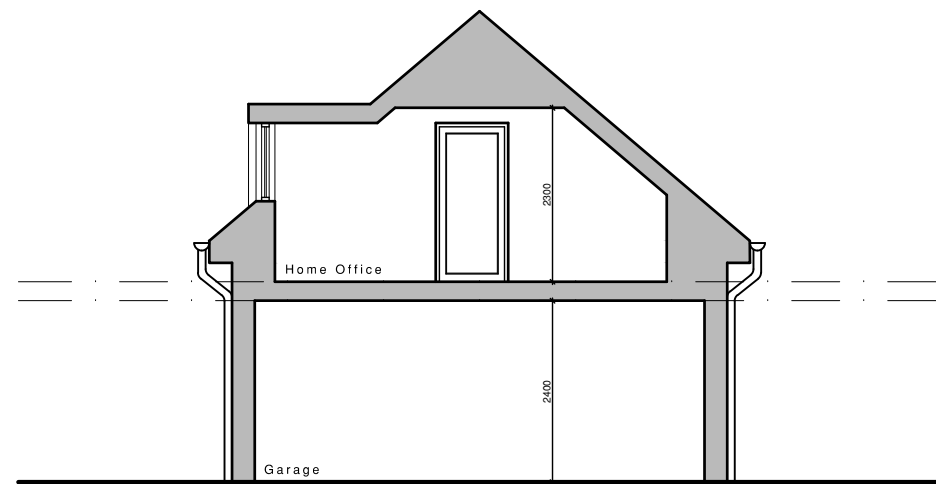

PROPOSED GARAGE SECTION A-A
SCALE 1/100

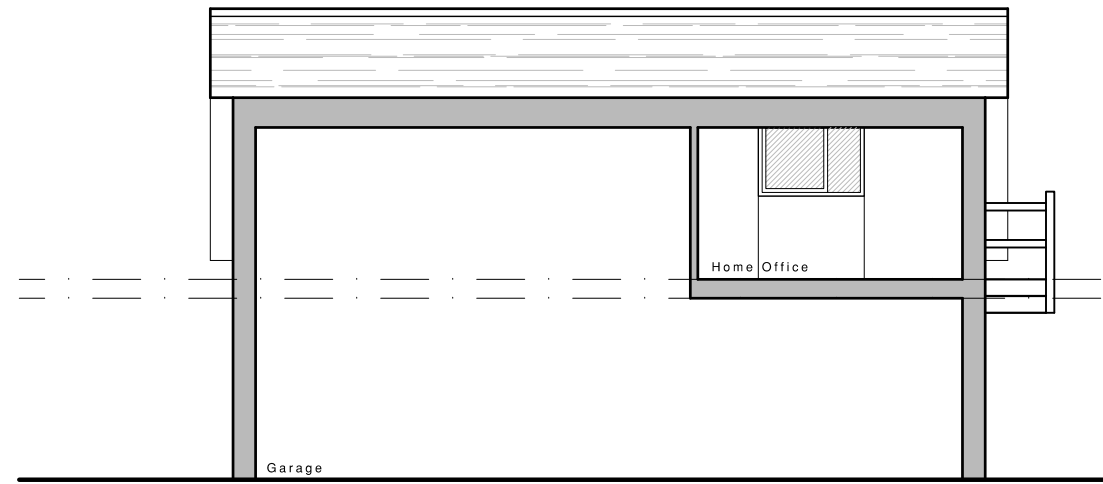

PROPOSED GARAGE SECTION B-B
SCALE 1/100



A | 21.07.22 | Roof ridge reduced | VW

preliminary planning warrant tender construction



post@thomsonhunter.co.uk | 01563 524171

New Build Dwelling

Knockendale Farm, Symington
KA1 5PN

Sam and Michelle Hunter

Proposed Garage Section A-A
Proposed Garage Section B-B

drawn: VW | scale: 1:100 @ A3 | date: 09.05.22

22.110.12A