



Remove canopy  
& posts

New below surface effluent drain  
taken to existing mains system

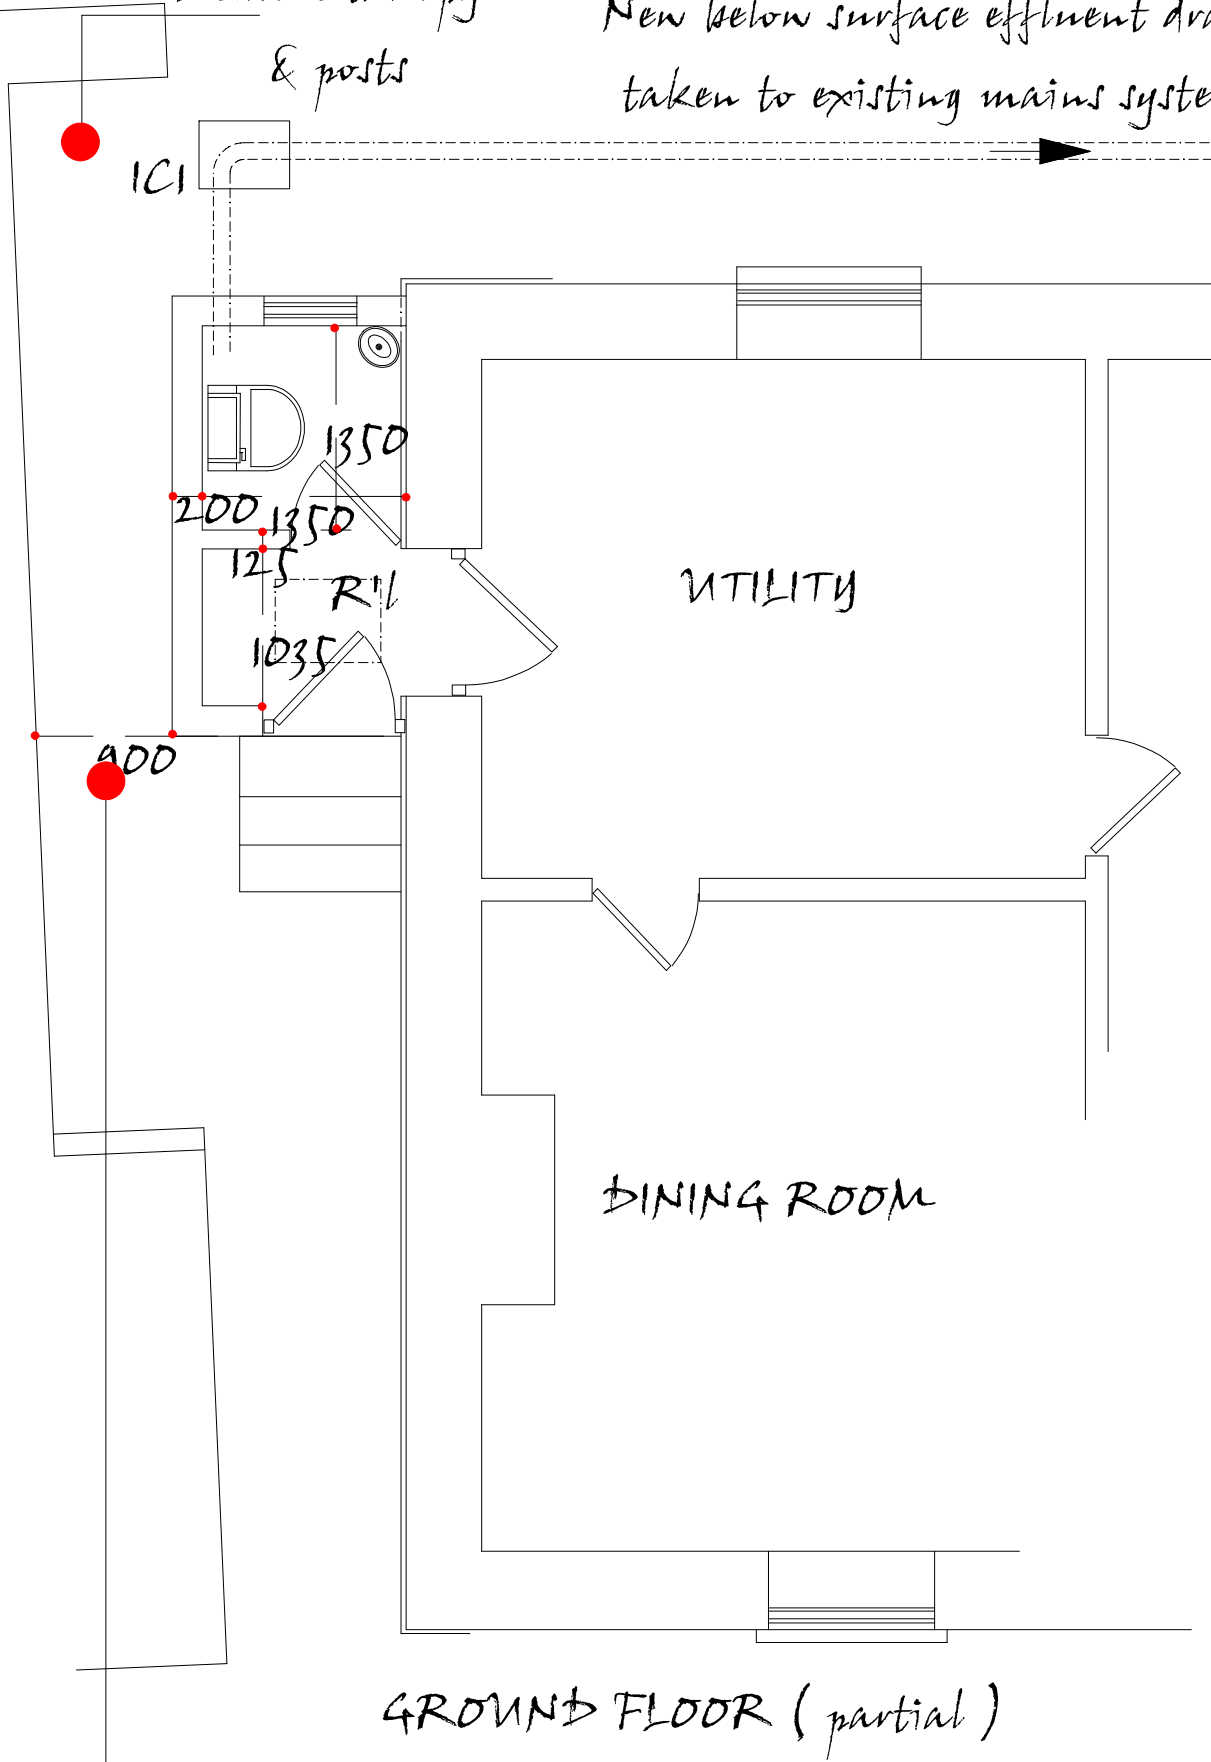

Retain minimum gap - 900 mm

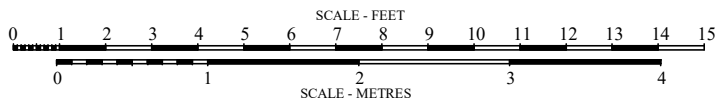

Marches Conservation Services	
Taylors Farmhouse	
WBM May 2022 Rev a : 26.05	Floors proposed ( partial )
Scale 1 : 50 printed at A4 ( Please do not scale off drawing )	
Web : <a href="http://www.marchesconservationservices.co.uk">www.marchesconservationservices.co.uk</a> E-Mail : <a href="mailto:marcon@idnet.com">marcon@idnet.com</a>	