



COPYRIGHT DART ARCHITECTURE LIMITED  
 ALL DIMENSIONS TO BE CHECKED ON SITE AND ANY DISCREPANCIES TO BE REPORTED TO DART ARCHITECTURE LIMITED  
 DO NOT SCALE FOR CONSTRUCTION PURPOSES

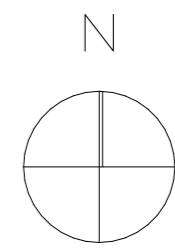


Scale:

Notes:

Rev.	Description	Drawn	Date

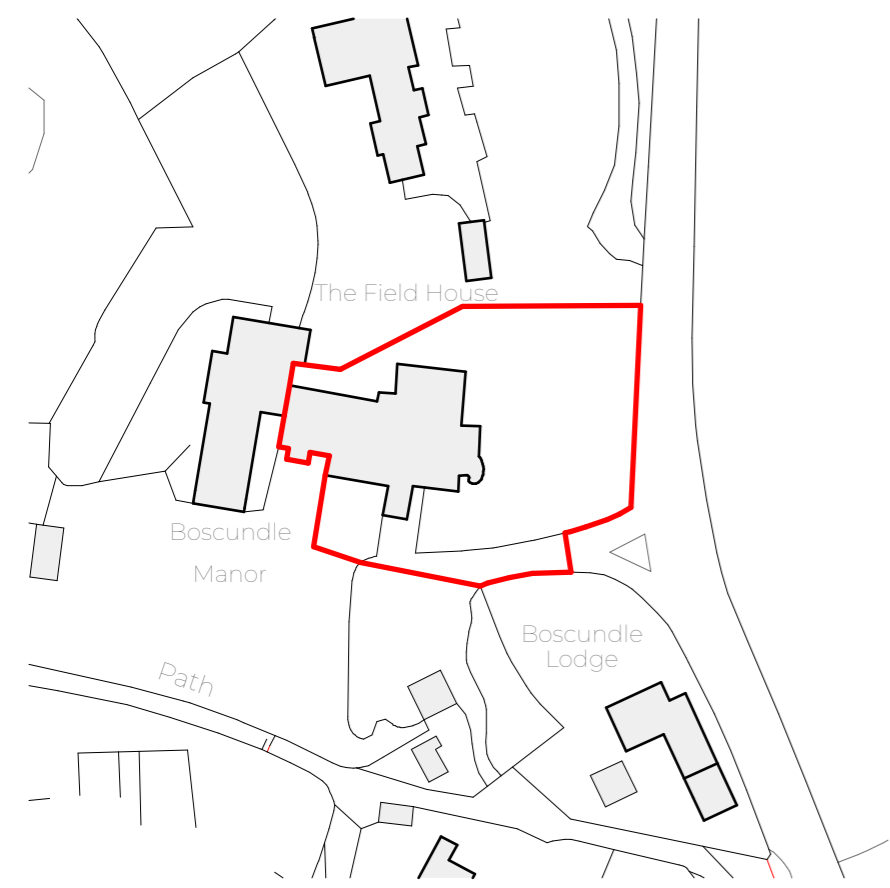

**LOCATION PLAN**  
 1:1250

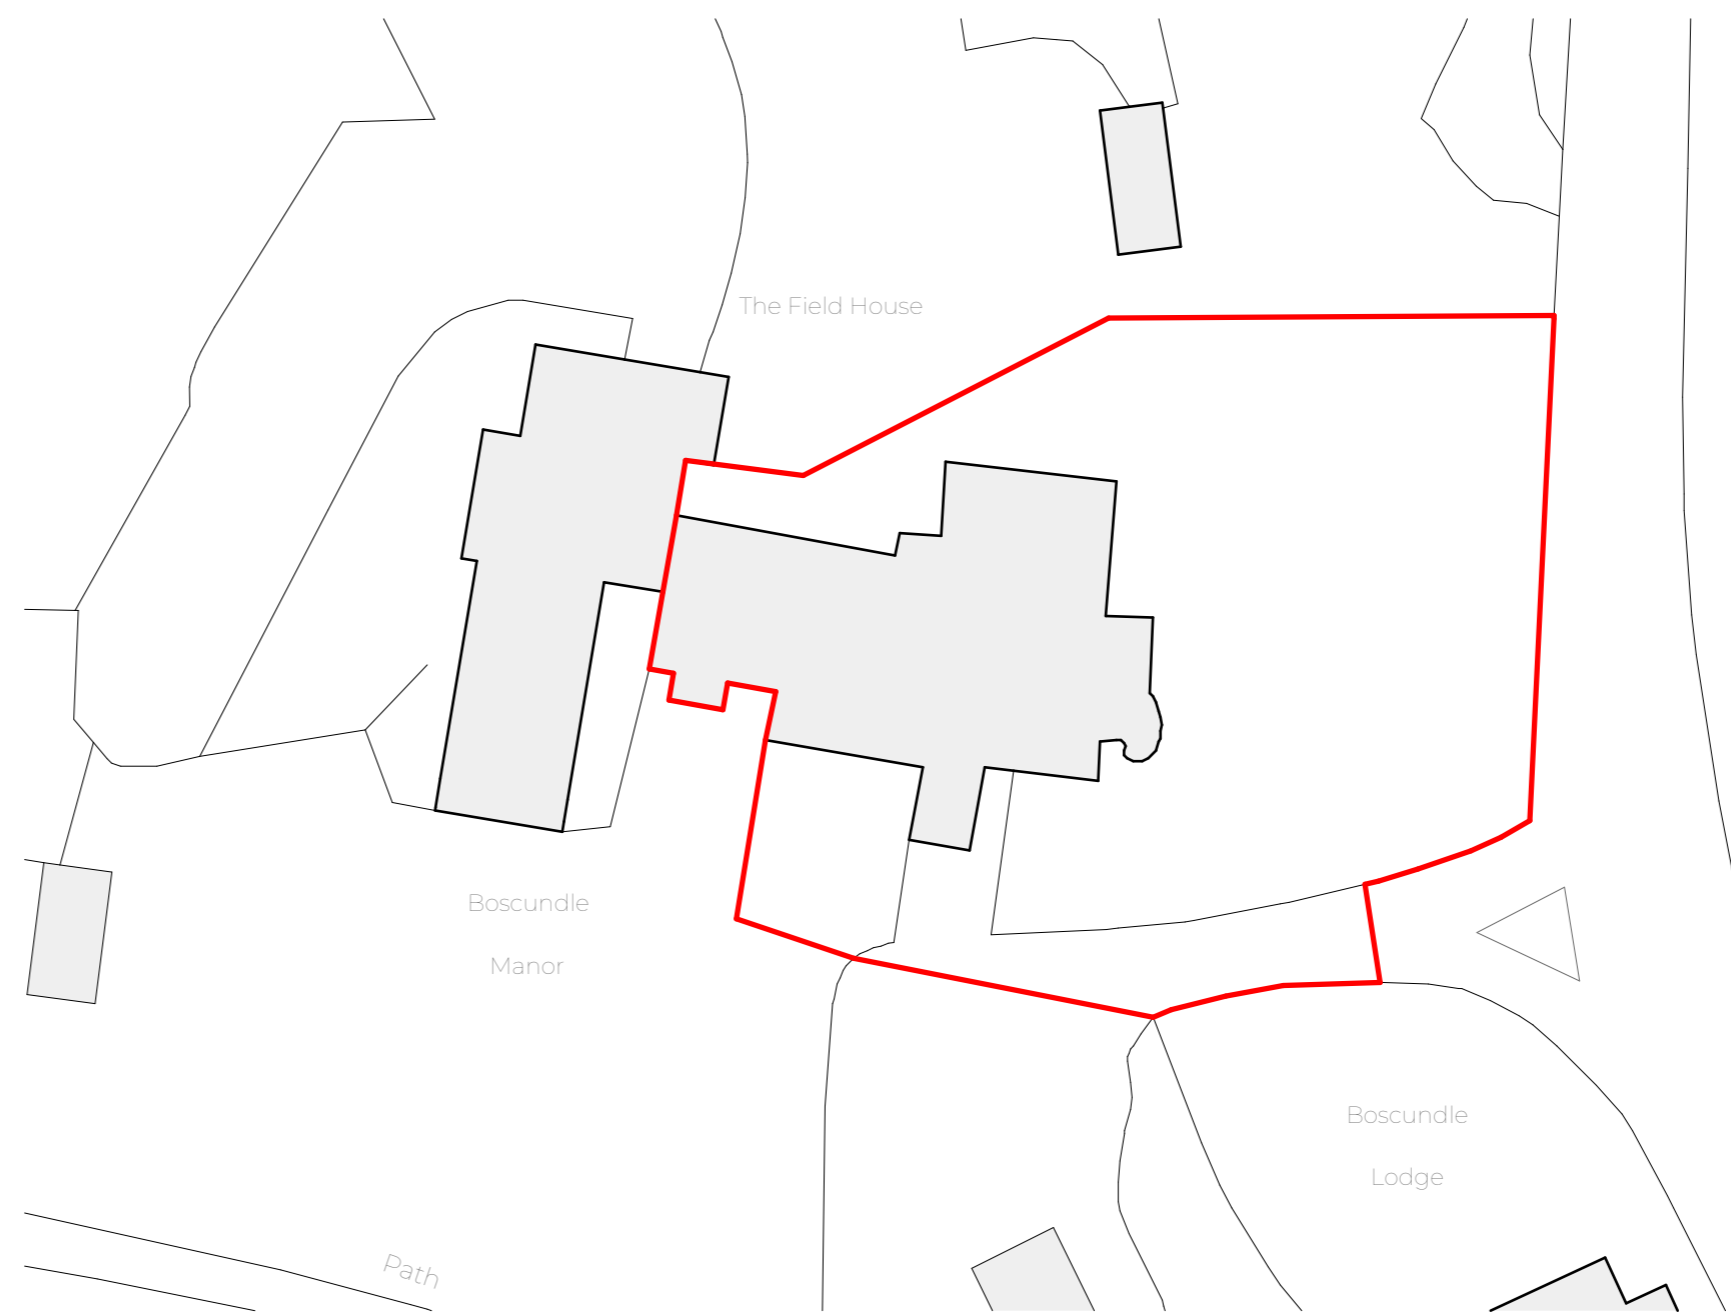

**BLOCK PLAN**  
 1:500

**DA  
RT**  
 ARCHITECTURE

Mobile: +44 (0) 7859 901 572  
 Email: hello@dartarchitecture.co.uk

Project Title:  
 PROPOSED RENOVATIONS

Project Address:  
 BOSCUNDLE MANOR  
 ST AUSTELL

Client:  
 BCM CORNWALL LTD

Drawing Title:  
 LOCATION AND BLOCK PLAN

Scale:  
 1:1250, 1:500@A3

Drawn:  
 DW

Date:  
 05/22

Checked:  
 SJ

Drawing No:  
 DA101-PL-00-01

Rev.

**PLANNING**