
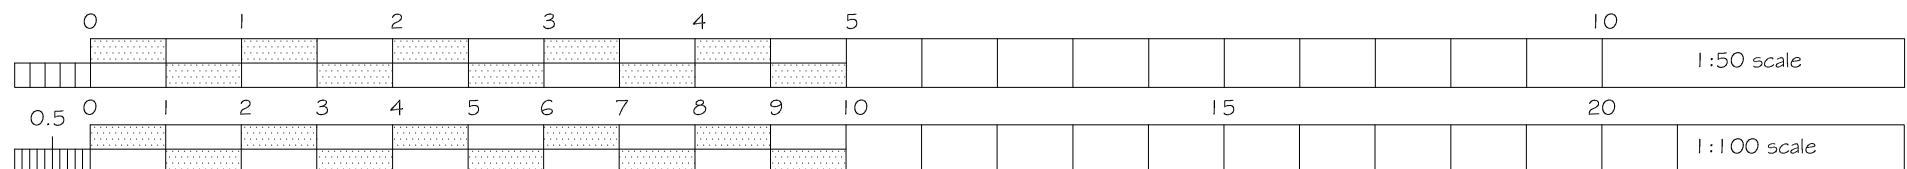


RE-PLACEMENT
BUILDING TO
BECOME GRANNY
ANNEXE & GARAGE

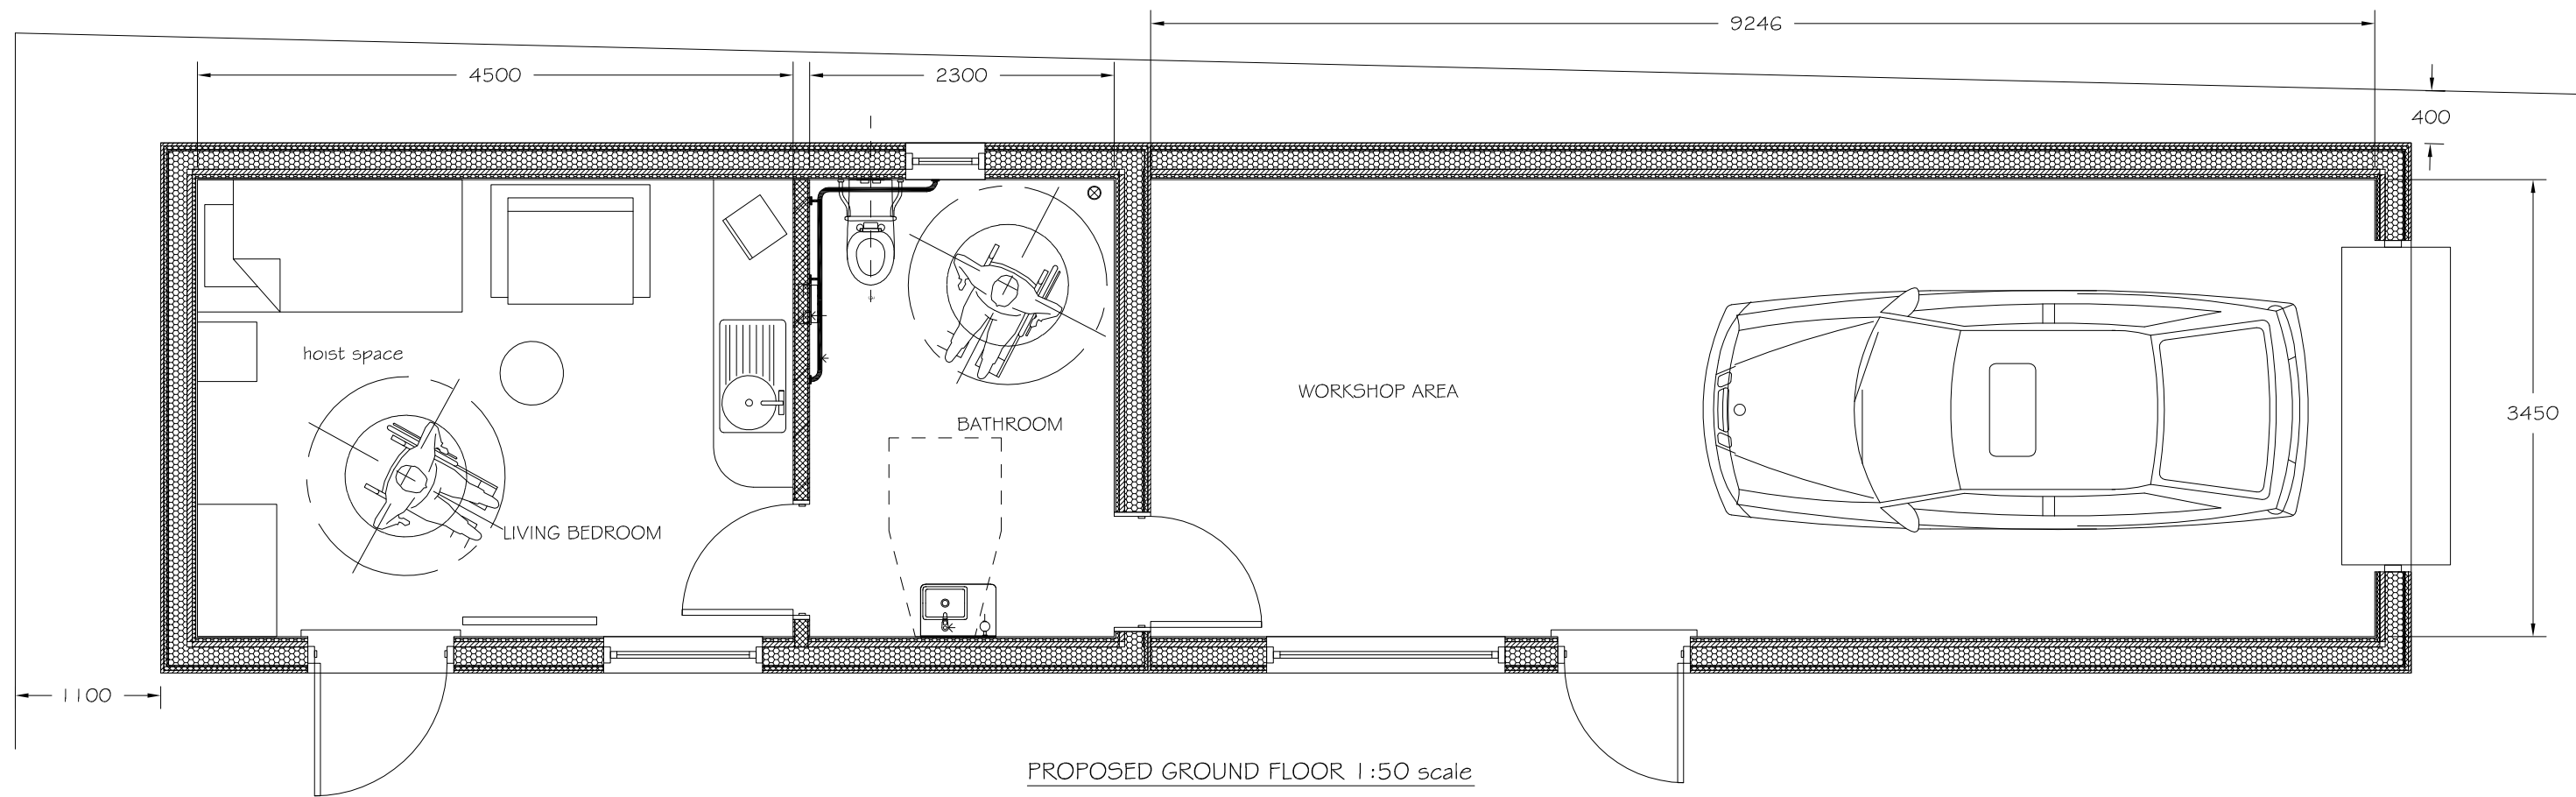

ALL DIMENSIONS ANTICIPATED BUT TO BE CHECKED ON SITE PRIOR TO COMMENCEMENT

CLIENT	LOCATION	PROPOSAL	DRG. No.	SCALE
MR & MRS BURROWS	PROVIDENCE HOUSE FORE STREET WITHERIDGE NR TIVERTON DEVON	RE-PLACEMENT BUILDING TO ANNEXE & GARAGE	I REV. B	1:50 / 100 on A3 DATE APRIL 22

ARCHITECTURE by

Xspace™

designing & engineering extra living space

T 01202 665387 & 07778755192
 E ian@ianstanley.com
 www.xspace.co.uk