
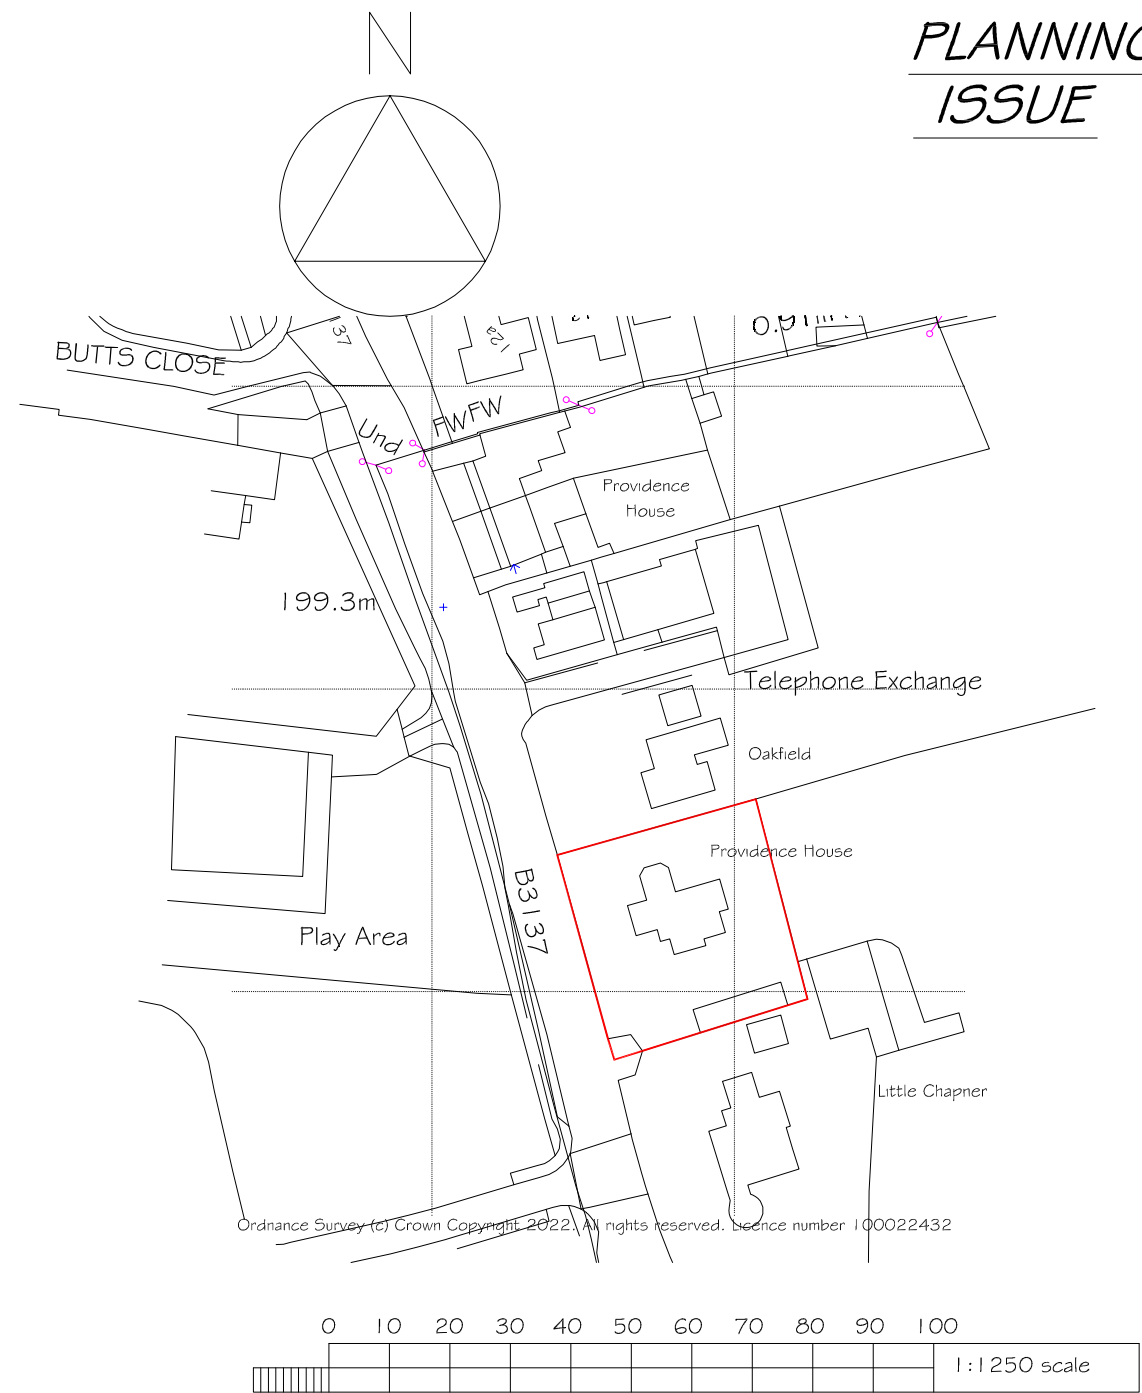


PLANNING
ISSUE

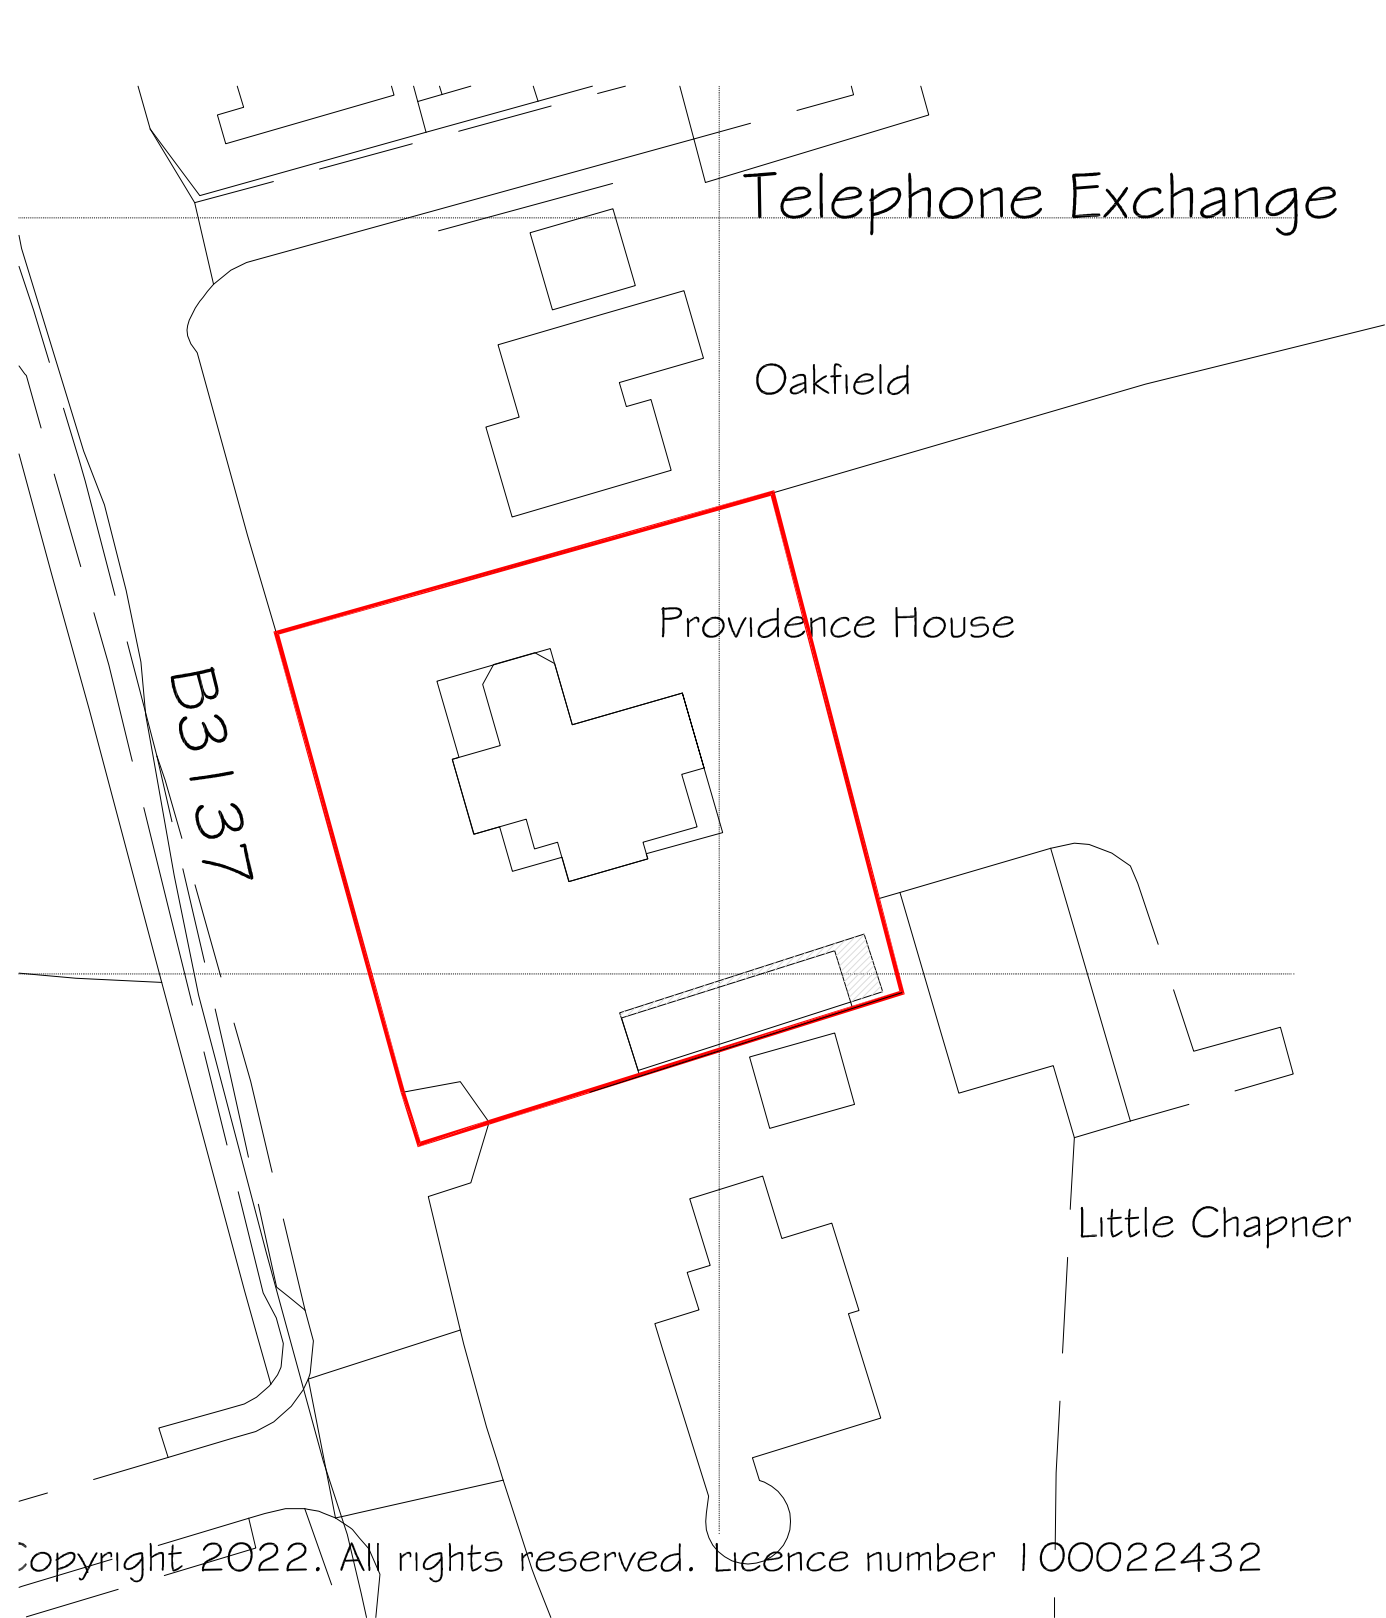

ALL DIMENSIONS ANTICIPATED BUT TO BE
CHECKED ON SITE PRIOR TO COMMENCEMENT

CLIENT	LOCATION	PROPOSAL	DRG. No.	SCALE
MR & MRS BURROWS	PROVIDENCE HOUSE FORE STREET WITHERIDGE NR TIVERTON DEVON	RE-PLACEMENT BUILDING TO ANNEXE & GARAGE	3 REV. A	1:500/1250 on A3 DATE APRIL 22

ARCHITECTURE by

Xspace TM

designing & engineering extra living space
T 01202 665387 & 07778755192
E ian@ianstanley.com
www.xspace.co.uk