



Revisions

▲	Main roof to continue over entrance. Minor changes to windows

Notes

PLANNING

Project North



Scale 1:100@A3


Proposed First Floor

A0.31A

Sheet No. © 2020

Legend:

- New structure
- Existing structure

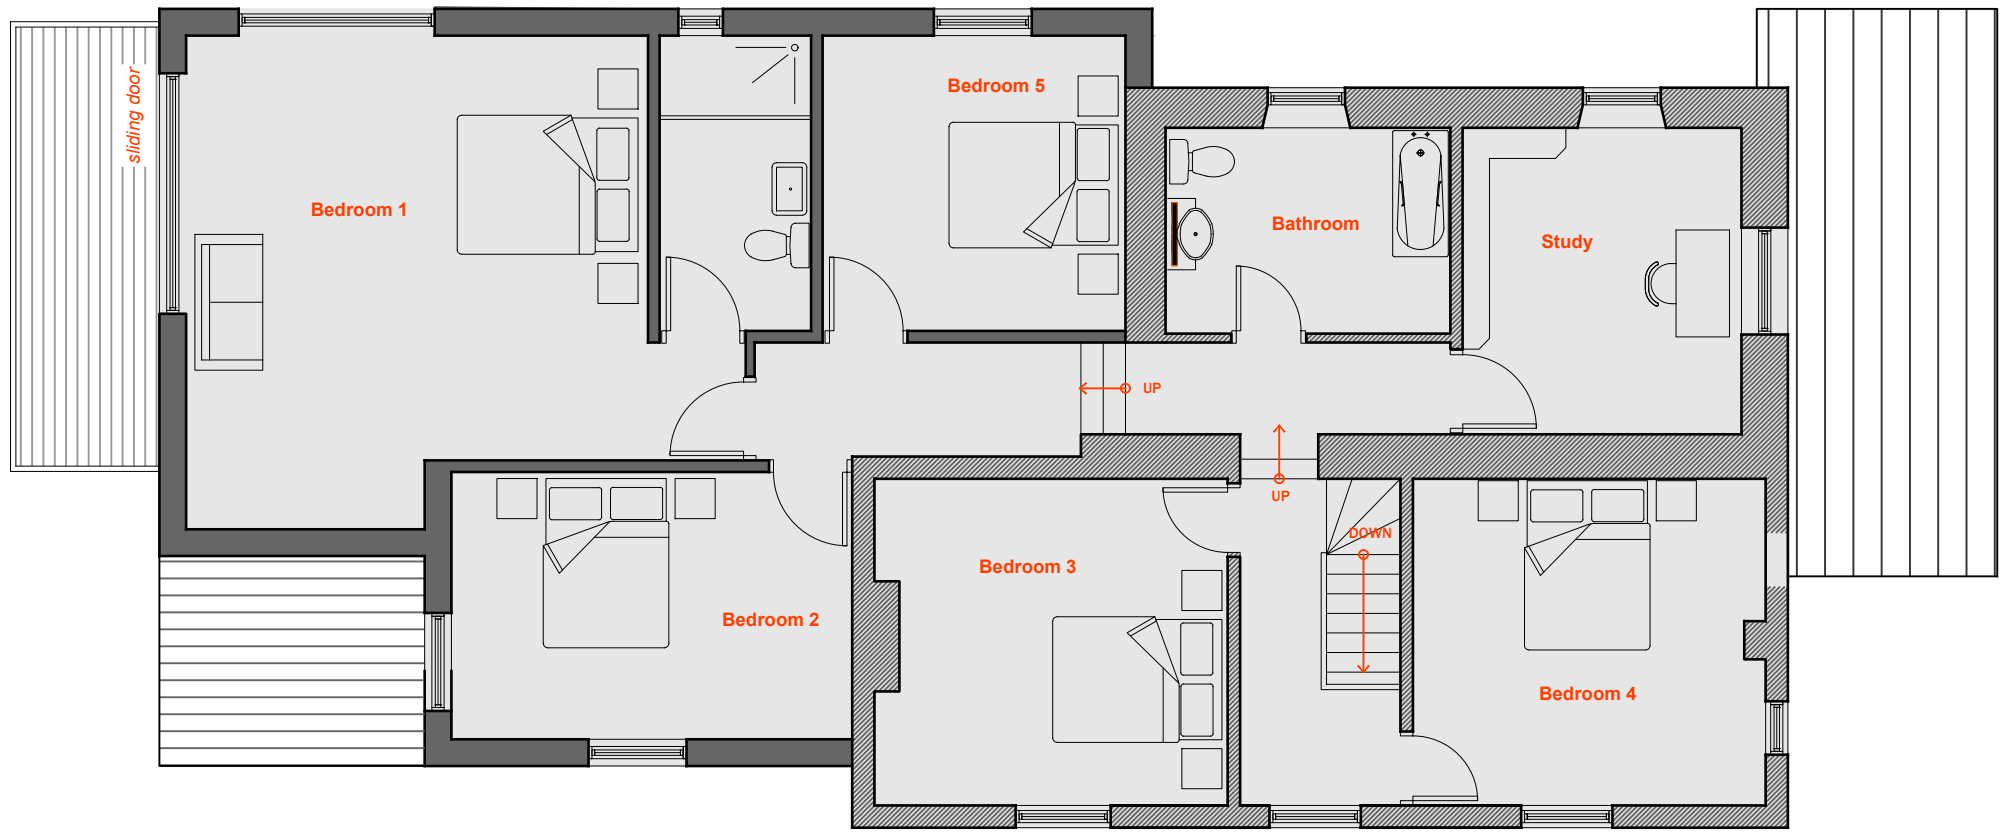

FIRST FLOOR

