


PLANNING



New structure

Existing structure

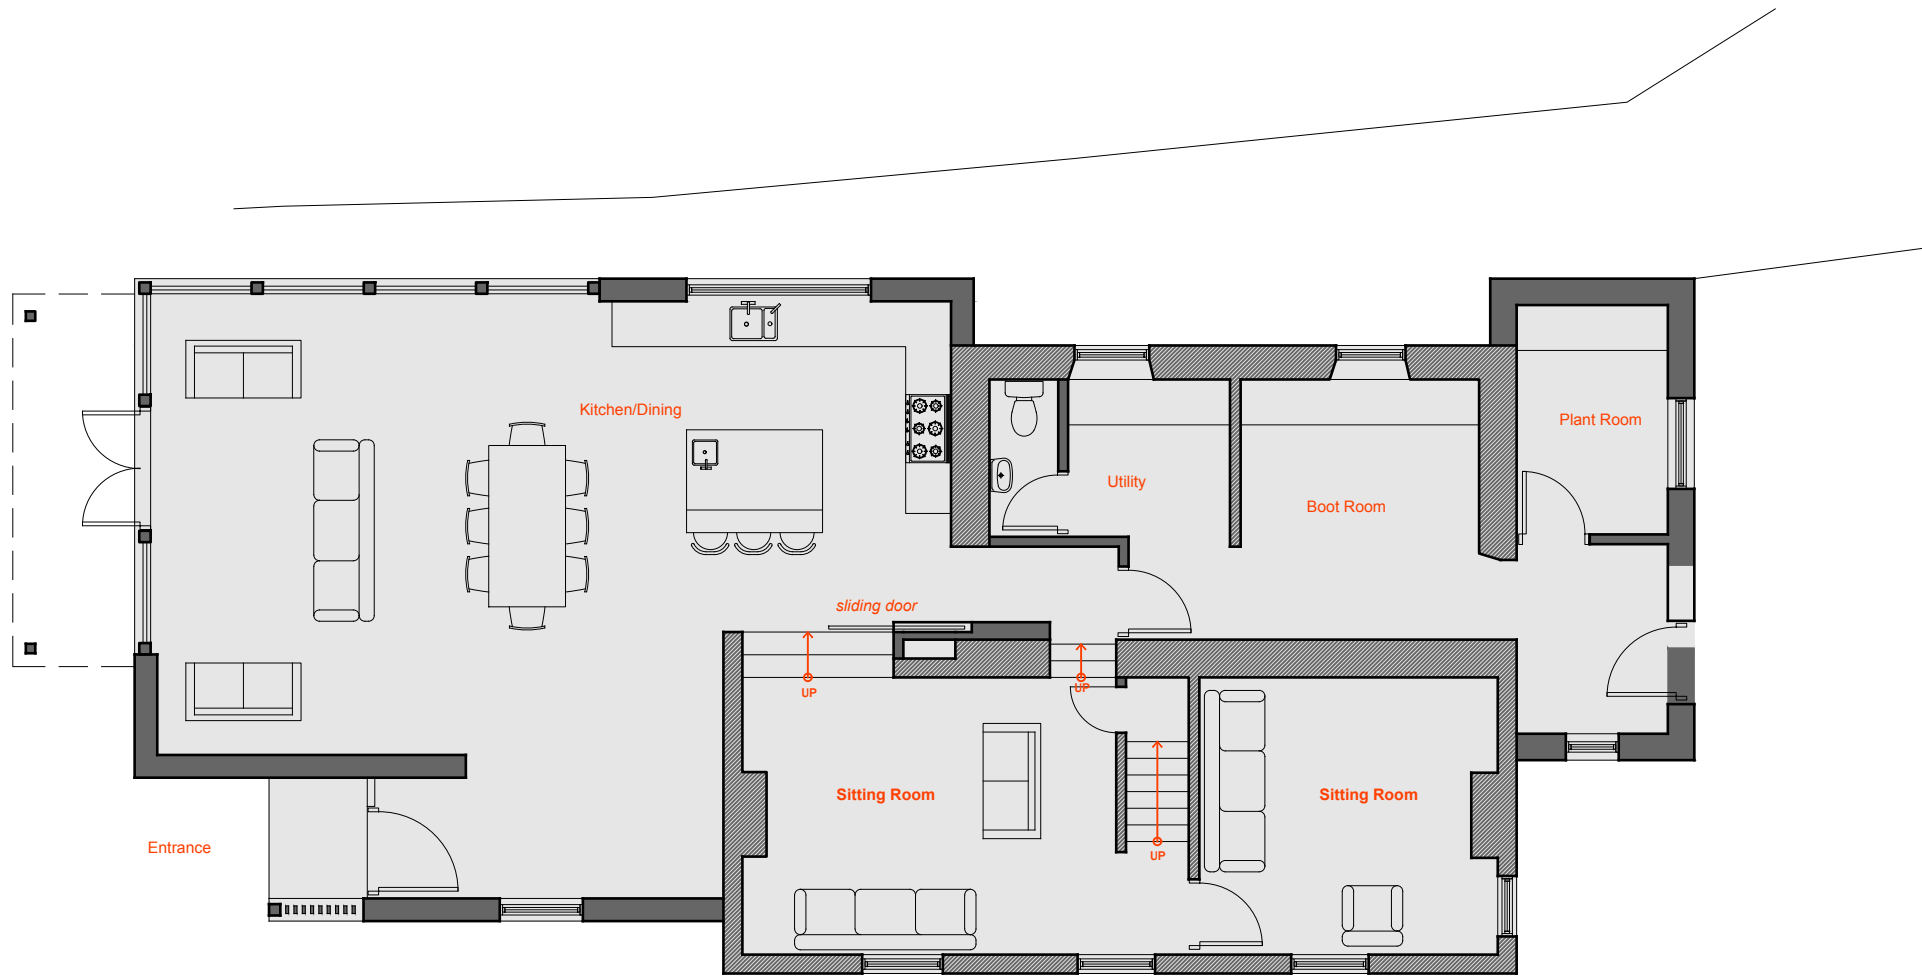

GROUND FLOOR

