



Revisions

▲	Entrance revised to enable roof to continue over
	Minor changes to windows

Notes

PLANNING

Project North



Scale 1:100@A3


Proposed Ground Floor

A0.30A

Sheet No. © 2020

Legend:

- New structure
- Existing structure

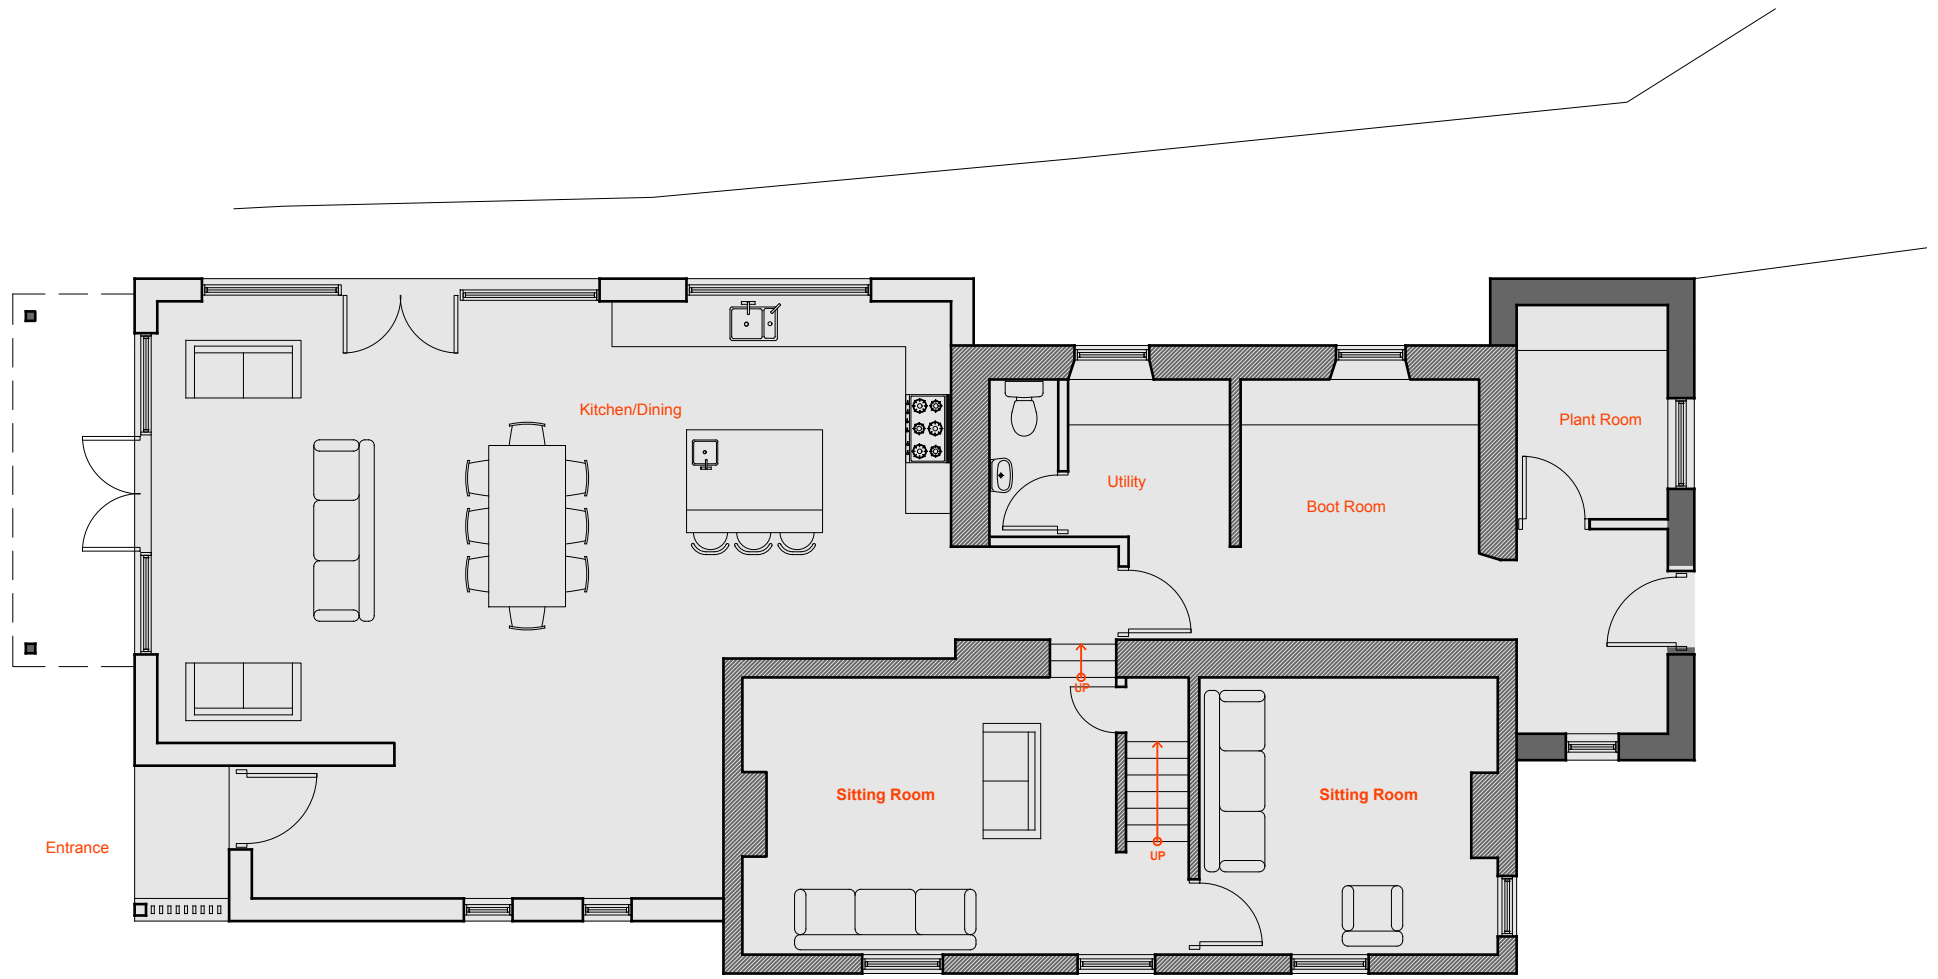

GROUND FLOOR

