


This drawing must not be scaled and all dimensions are to be checked on site prior to work commencing. Use figured dimensions in all cases. The design and drawing are the copyright of Projekt Architects and must not be used or reproduced without permission. Any discrepancies are to be reported immediately to the Projekt Architects. All information shown on the drawing is subject to obtaining the necessary statutory consents. Copyright of Projekt Architects Ltd.

Rev	Date	Description	Rev By	Chk'd By
A	15.06.20	ISSUE FOR PLANNING	IA	NM
B	22.01.22	ISSUE FOR WARRANT	ED	DM

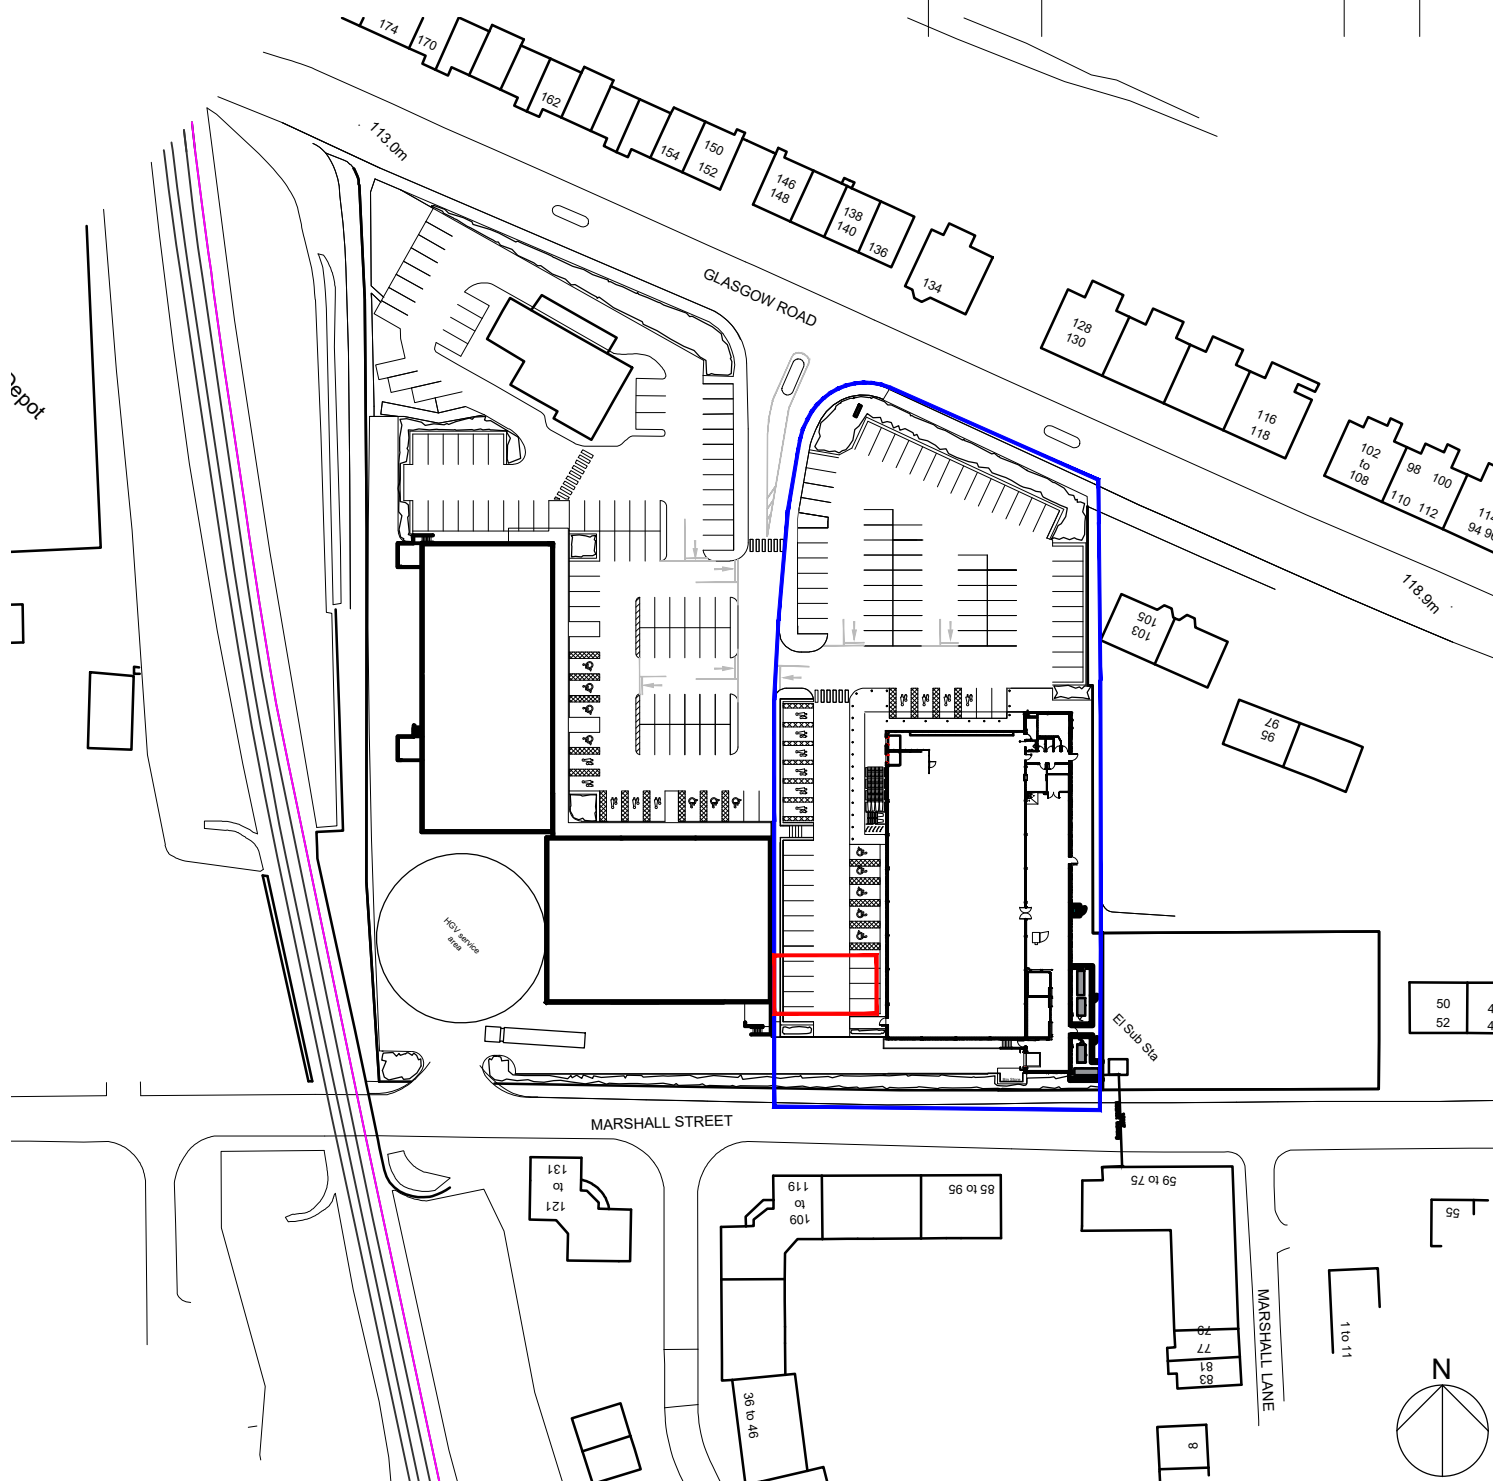

Client
Aldi Stores Ltd



Project Title
Aldi - WILSHAW #11

Project Address
**109 Glasgow Road
Wilshaw, ML2 7QJ**

Drawing Title
Site Location Plan

Drawing Number
0341-11-AL(90)1250


Revision
B

Drawn	Checked	Date	Scale	Size	Status
IA	NM	15.06.20	1:1250	A4	WARRANT

**Media Exchange 2
Coquet Street
Newcastle Upon Tyne
NE1 2QB**

**One Lochrin Square
92 Fountainbridge
Edinburgh
EH3 9QA**

† : 0191 260 5551
e : admin@projektarchitects.com
w : www.projektarchitects.com

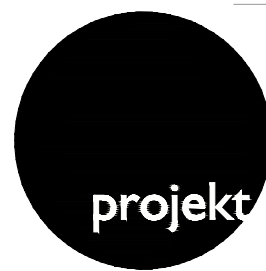

Architects | Construction