




NOTES:

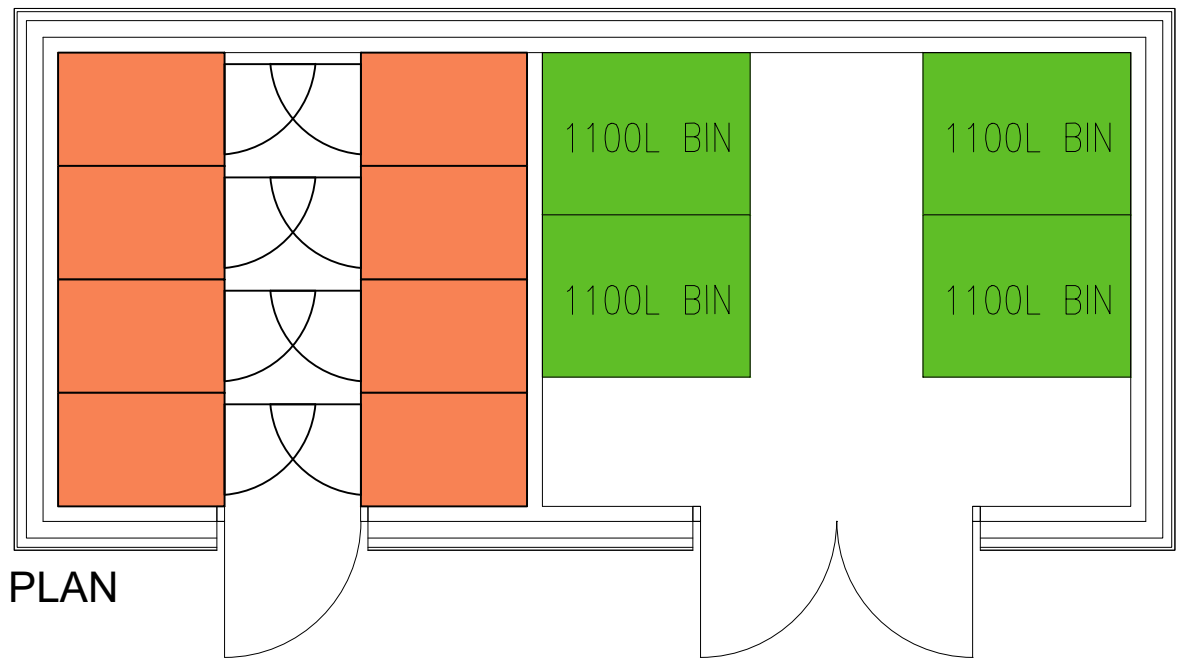


PLAN

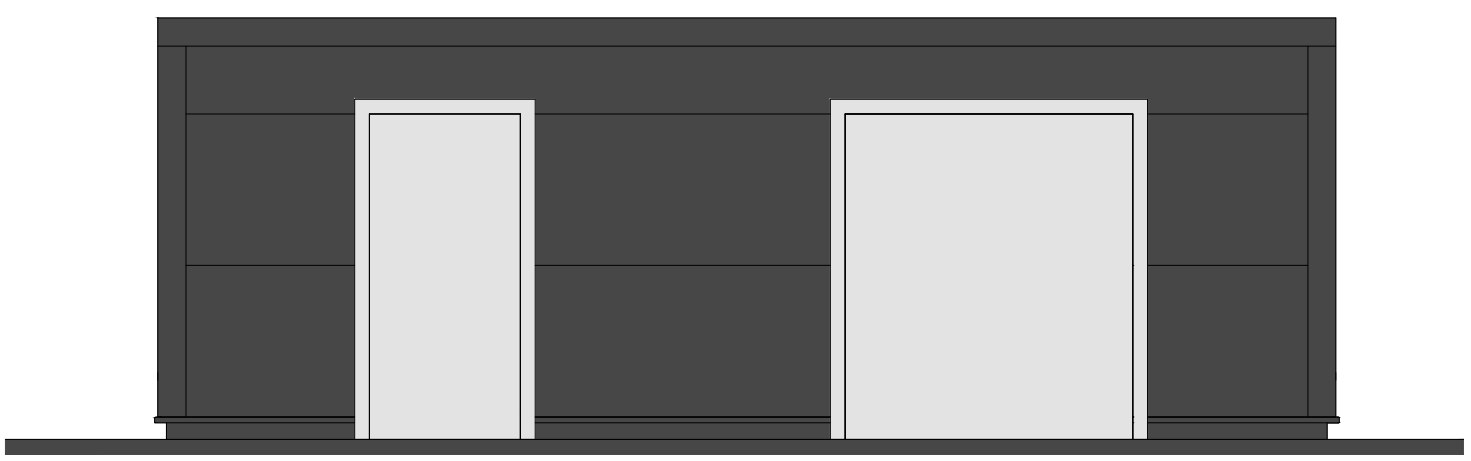

FRONT (SOUTH) ELEVATION

 


REAR (NORTH) ELEVATION

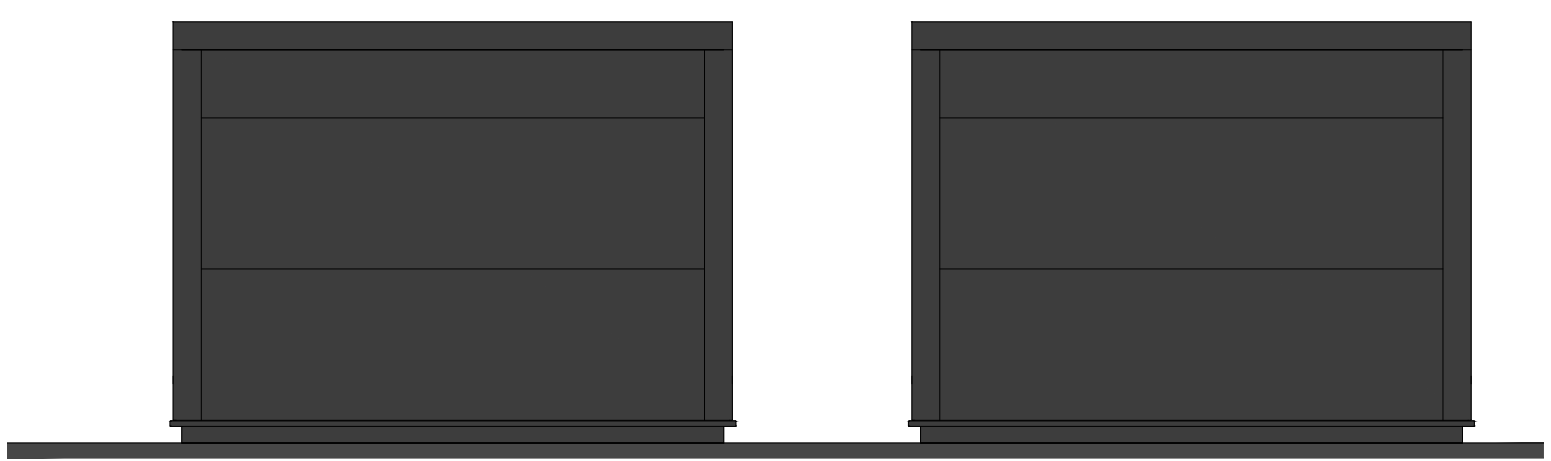

SIDE (WEST) ELEVATION

SIDE (EAST) ELEVATION

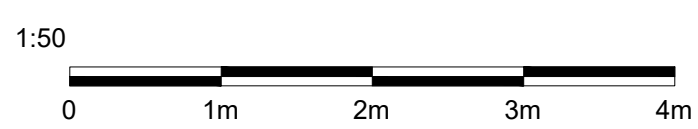

Client
Mr Atif Malik

Project
 Skyways Site, Blackpool

Drawing Title
 Proposed Bin Store / Cycle Store

Drawn PL	Checked PL	Paper Size A3	Scale 1:50	Date FEB 2022
-------------	---------------	------------------	---------------	------------------

Project No. 22 - 675	Drawing No. 00-08	Revision -
-------------------------	----------------------	---------------

