



REAR (EAST) ELEVATION

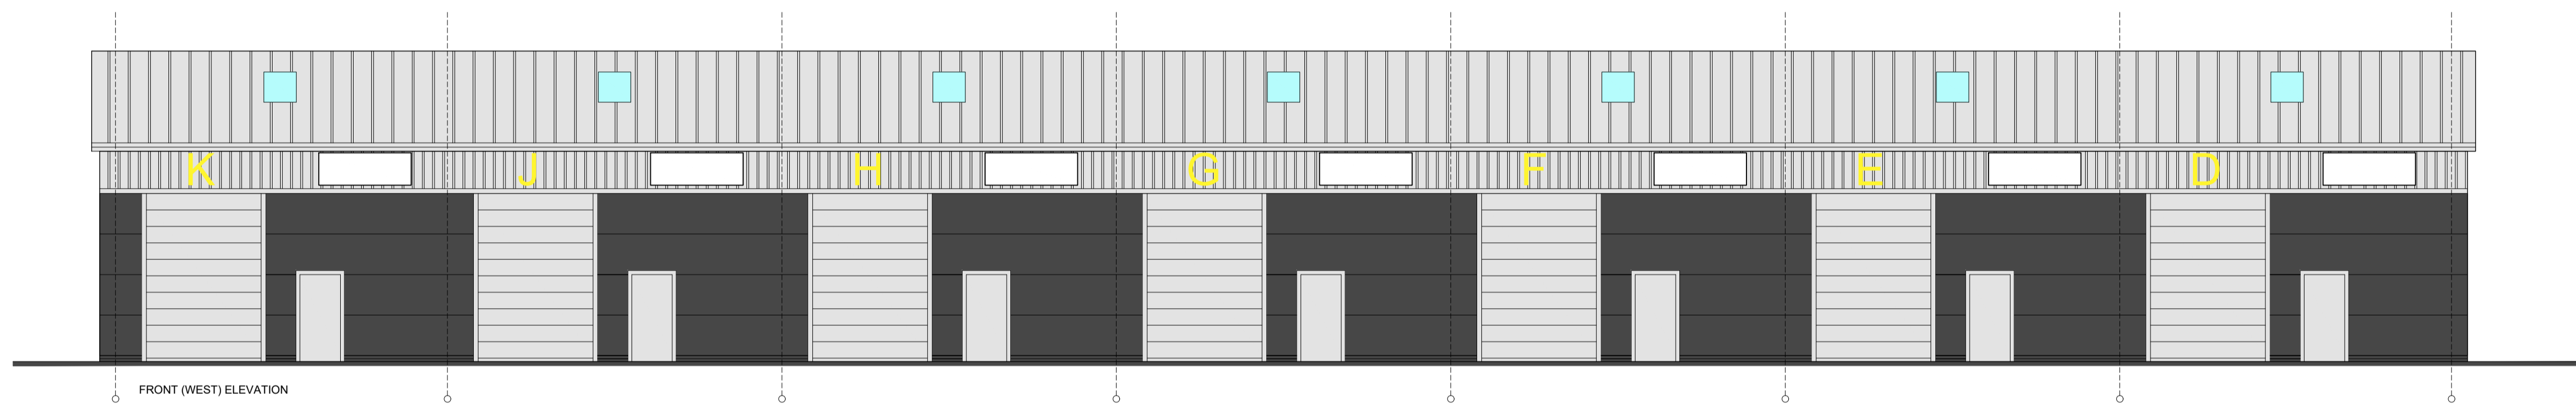

FRONT (WEST) ELEVATION

1:100

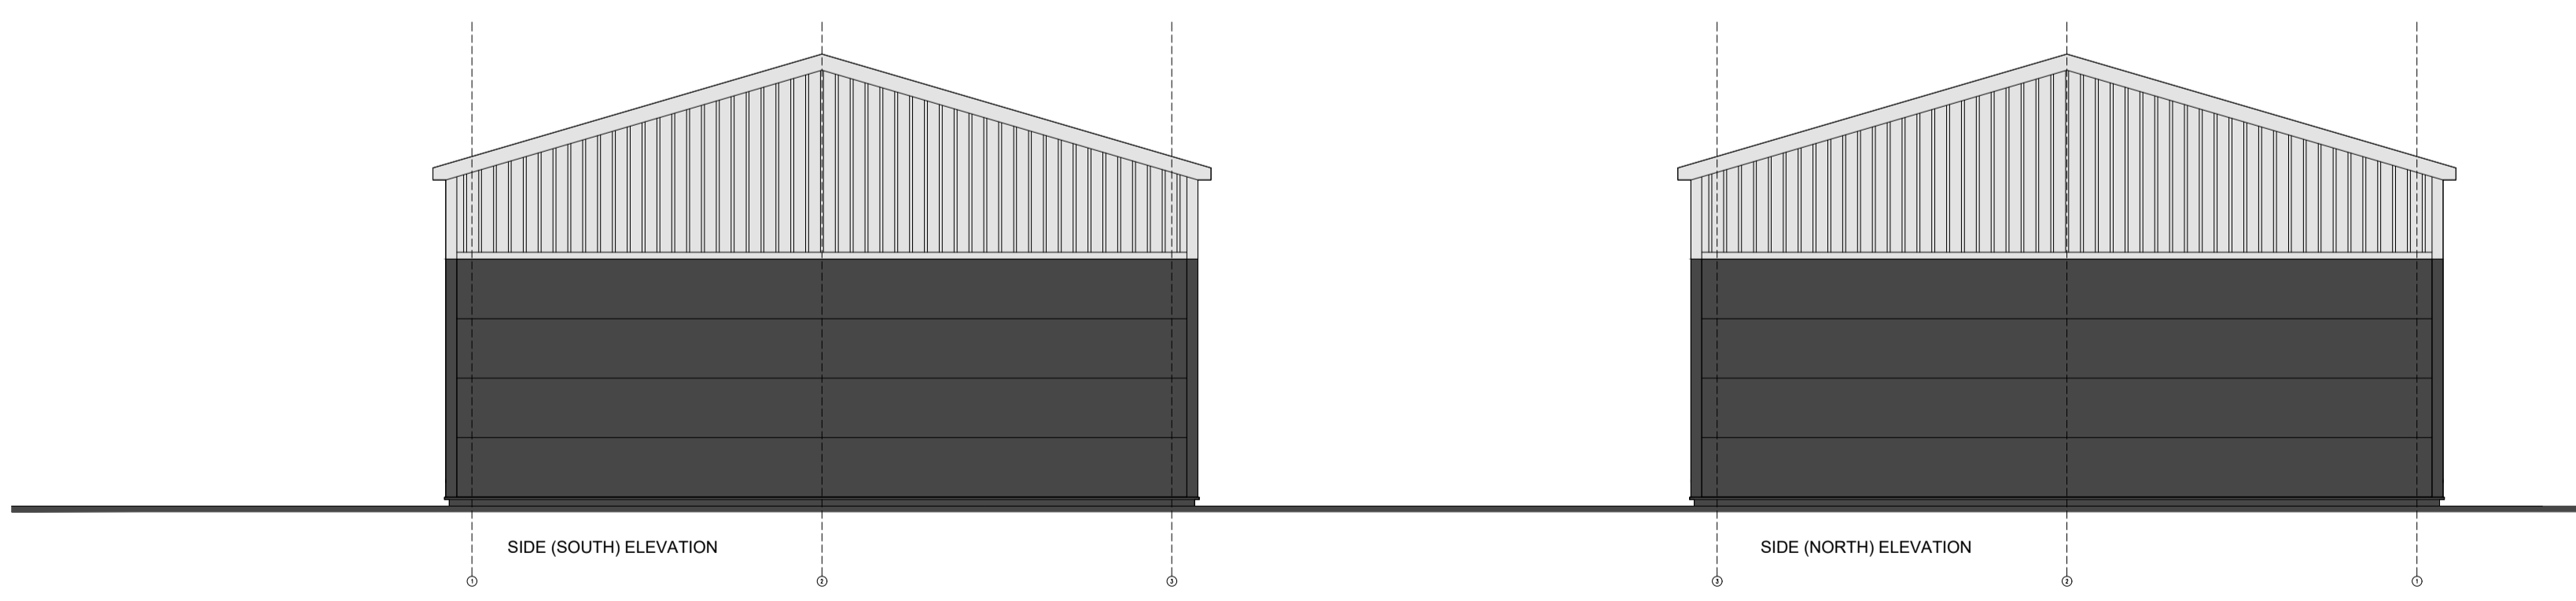

SIDE (SOUTH) ELEVATION

SIDE (NORTH) ELEVATION

Client
Mr Atif Malik

Project
Skyways Site, Blackpool

Drawing Title
Proposed Elevations BLOCK 2

Drawn PL	Checked PL	Paper Size A1	Scale 1:100	Date FEB 2022
Project No. 22 - 675		Drawing No. 00-06		Revision -

