




EASTERN FTP ENCLOSURE

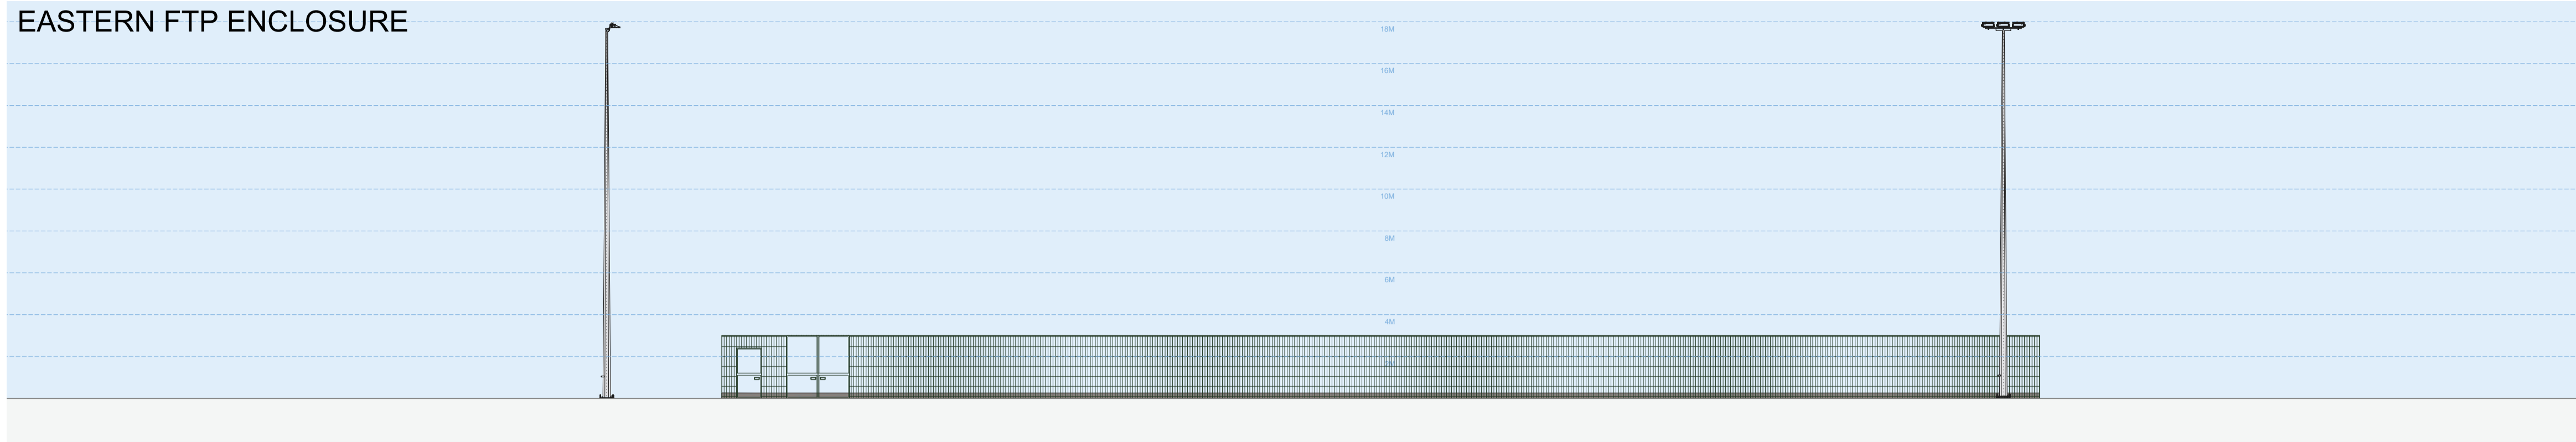


WESTERN FTP ENCLOSURE

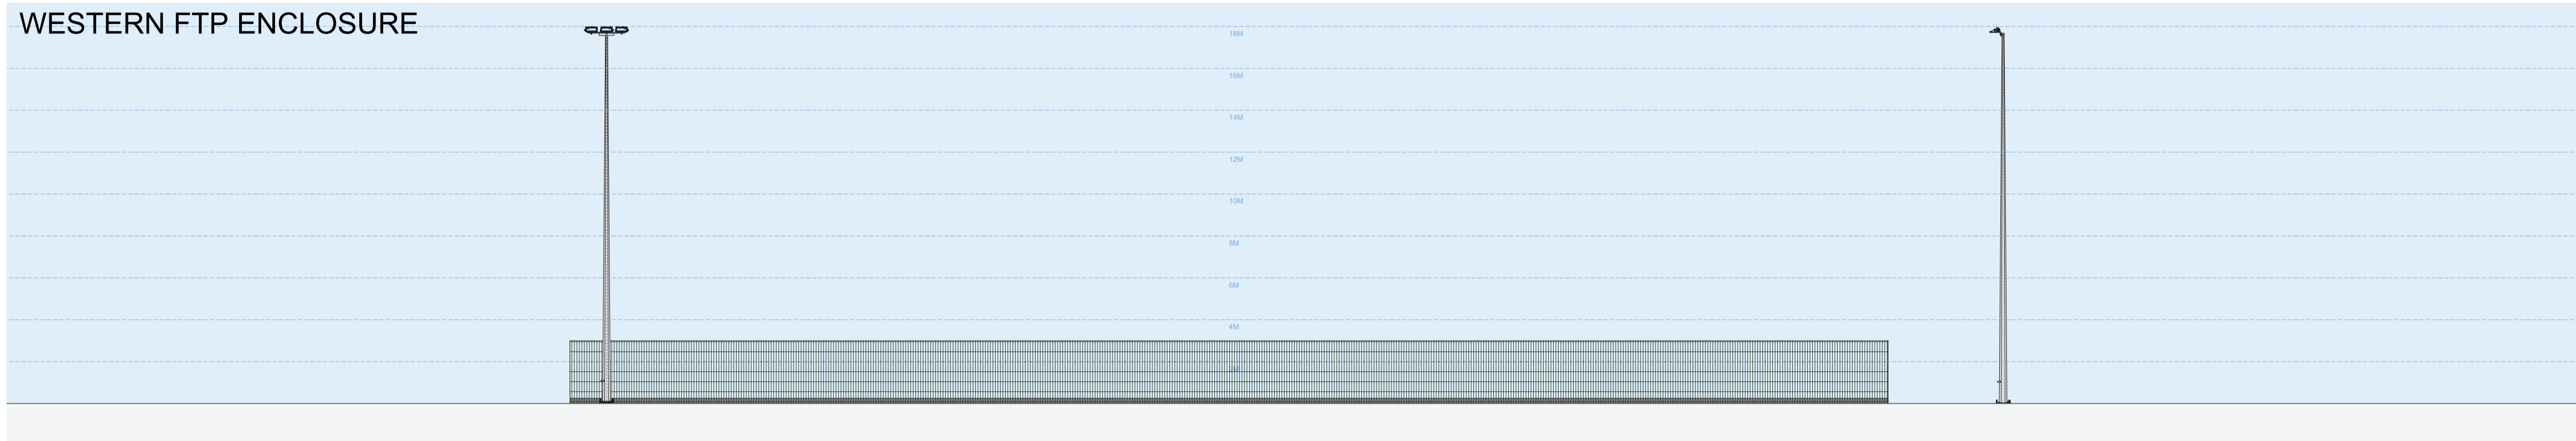


SOUTHERN FTP ENCLOSURE

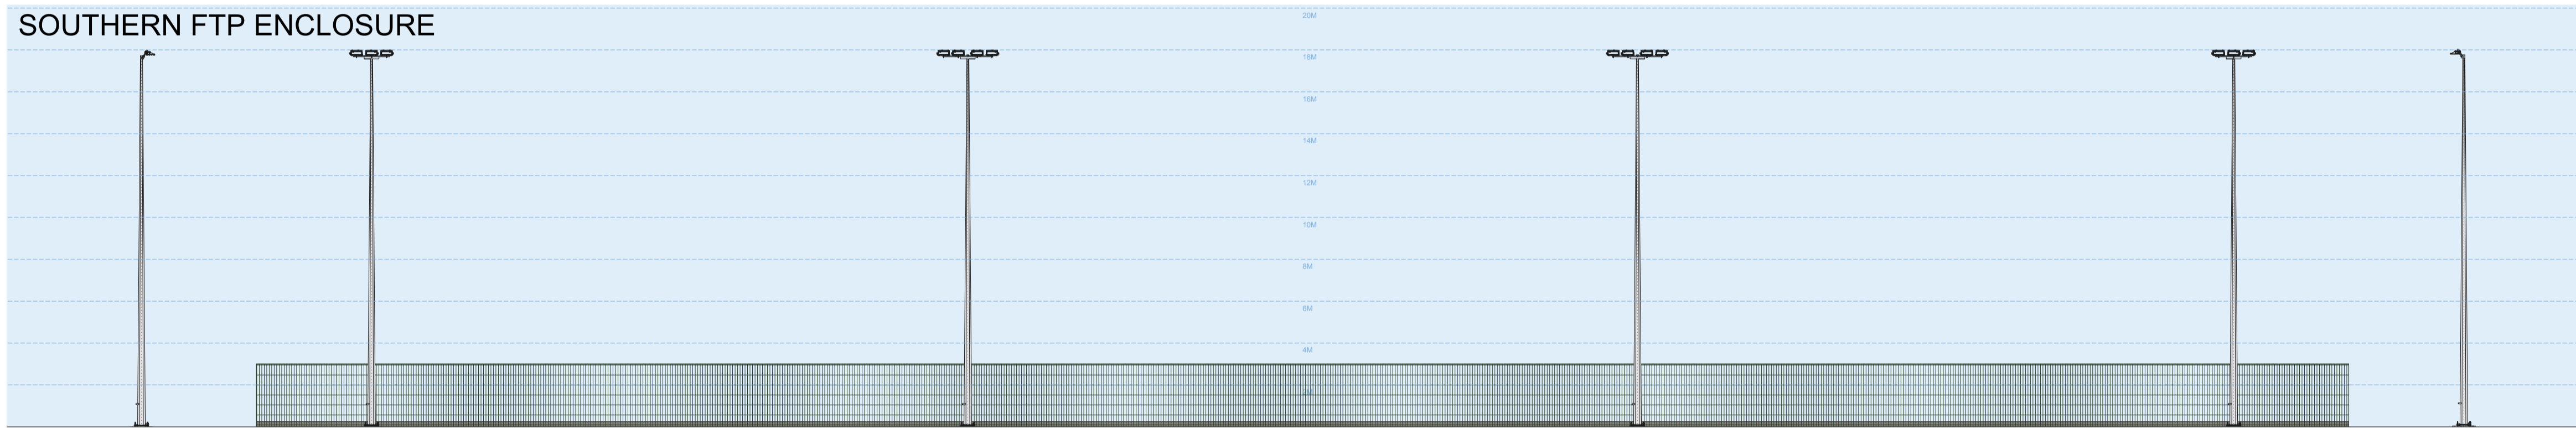

NORTHERN FTP ENCLOSURE

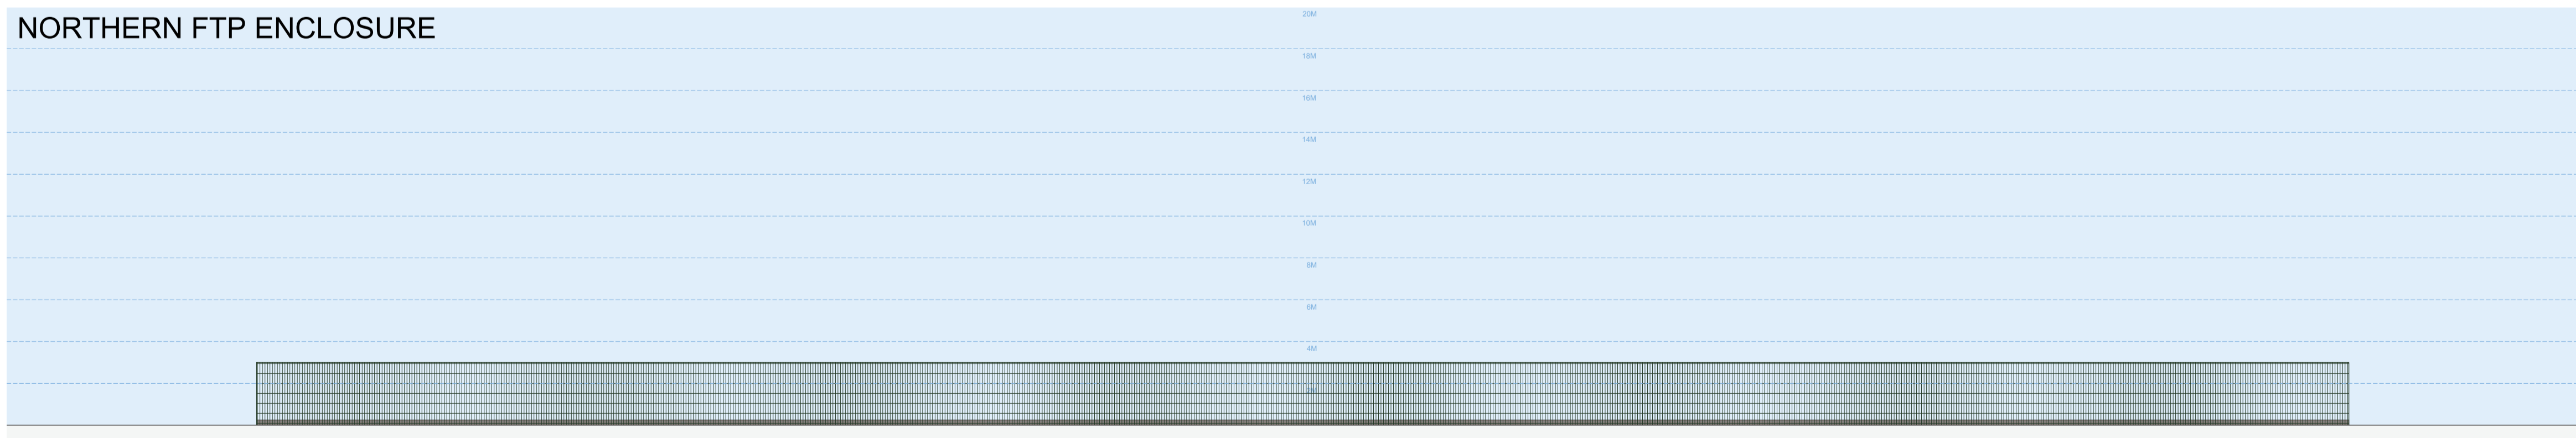

PLAN KEY

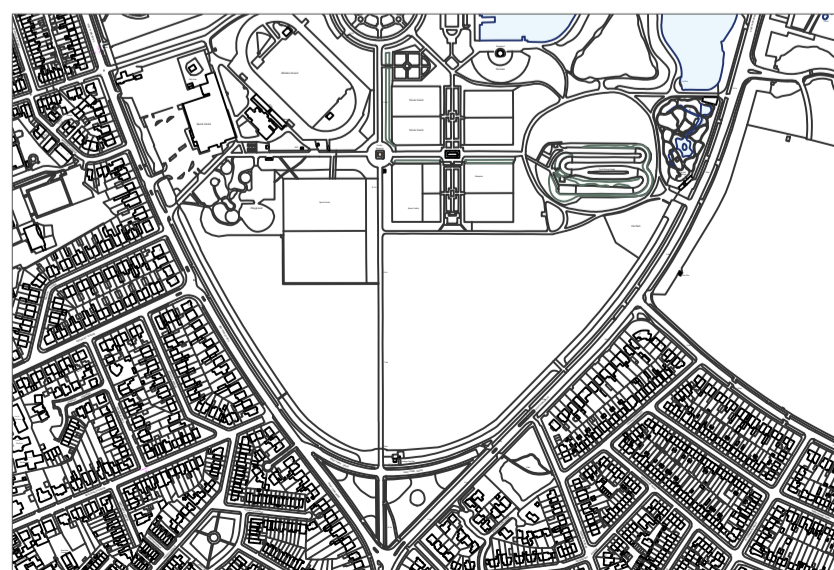

LEGEND

- 3.00M HIGH BALL STOP FENCE WITH ROLLED WELD-MESH CONTAINING 50X50MM MESH (AND 250MM HIGH TIMBER BARRIERS) COLOURED RAL6005 MOSS GREEN
- 18.00M HIGH FLOODLIGHTS WITH STEEL MASTS FINISHED GALVANISED (Z275) SELF-COLOURED (6NO.), MOUNTED WITH LED LUMINAIRES WITHIN A DIE-CAST HOUSING FINISHED RAL7001 SILVER GREY (20NO.)

NOTES

COPYRITE S&C SLATTER.
DO NOT SCALE FROM THIS DRAWING UNLESS FOR PLANNING PURPOSES.
ALL MEASUREMENTS ARE IN MILLIMETRES (MM) UNLESS STATED OTHERWISE.
BASE MAP REPRODUCED FROM ORDNANCE SURVEY MAP DATA © CROWN COPYRIGHT 2020 ALL RIGHTS RESERVED. LICENCE NUMBER 100022432.


SAFETY HEALTH AND ENVIRONMENTAL (SHE) INFORMATION

IN ADDITION TO HAZARDS AND RISKS NORMALLY ASSOCIATED WITH THE TYPES OF WORK, NOTE ANY PROJECT SPECIFIC RISKS DETAILED ON THIS DRAWING.
RISKS LISTED HERE ARE NOT EXHAUSTIVE AND WILL BE DEVELOPED AND MITIGATED DURING TECHNICAL DESIGN AND MANUFACTURING AND CONSTRUCTION PROJECT STAGES.


CONTROL MEASURES WILL BE APPLIED TO RESIDUAL RISKS AS APPROPRIATE AND IDENTIFIED WITH HAZARD TRIANGLES.



INFORMATION RELATING TO USE, MAINTENANCE, AND DEMOLITION TO BE DETAILED IN DUE COURSE WITHIN A BUILDING MANUAL AND HEALTH AND SAFETY FILE.

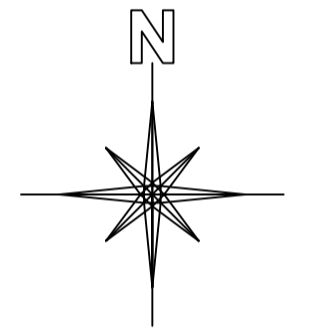

1:200 SCALE

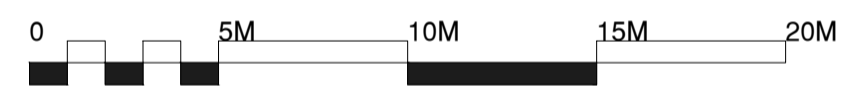

REVISION	DATE	DRAWN	DESCRIPTION
.00	20 05 2022	TB	FINAL PLANNING PROPOSAL

CLIENT

BLACKPOOL COUNCIL

PROJECT

ARTIFICIAL GRASS PITCH (AGP)
REFURBISHMENT

LOCATION

BLACKPOOL SPORTS CENTRE
WEST PARK DRIVE
BLACKPOOL
FY3 9HQ

DRAWING TITLE

**EXISTING
ELEVATIONS**

STATUS

PLANNING
(SPATIAL COORDINATION)

PROJECT NO.

S21-373

DRAWING NO.

S21-373 / DWG / 0004

REVISION NO.

.00

SCALE	SHEET	DRAWN	CHECKED
1:200	A1	TB	