




WEST

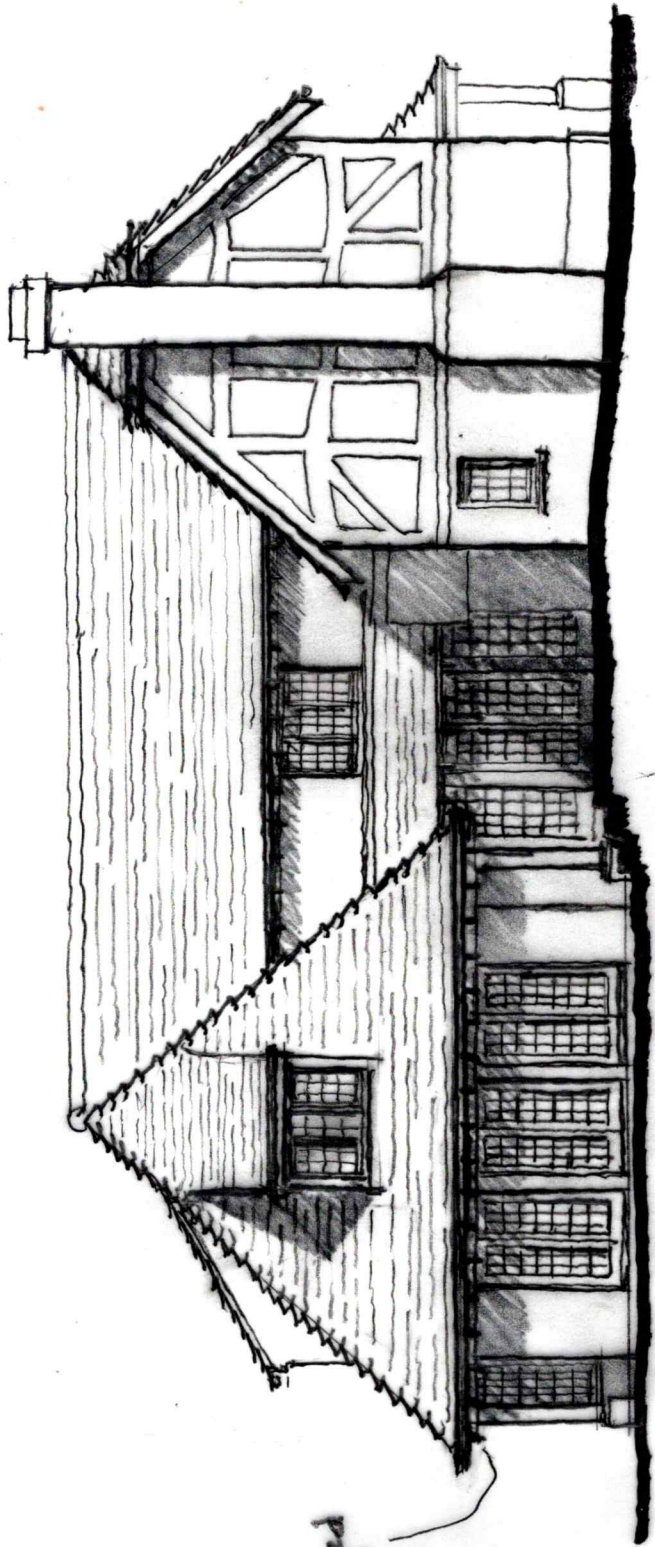

NORTH

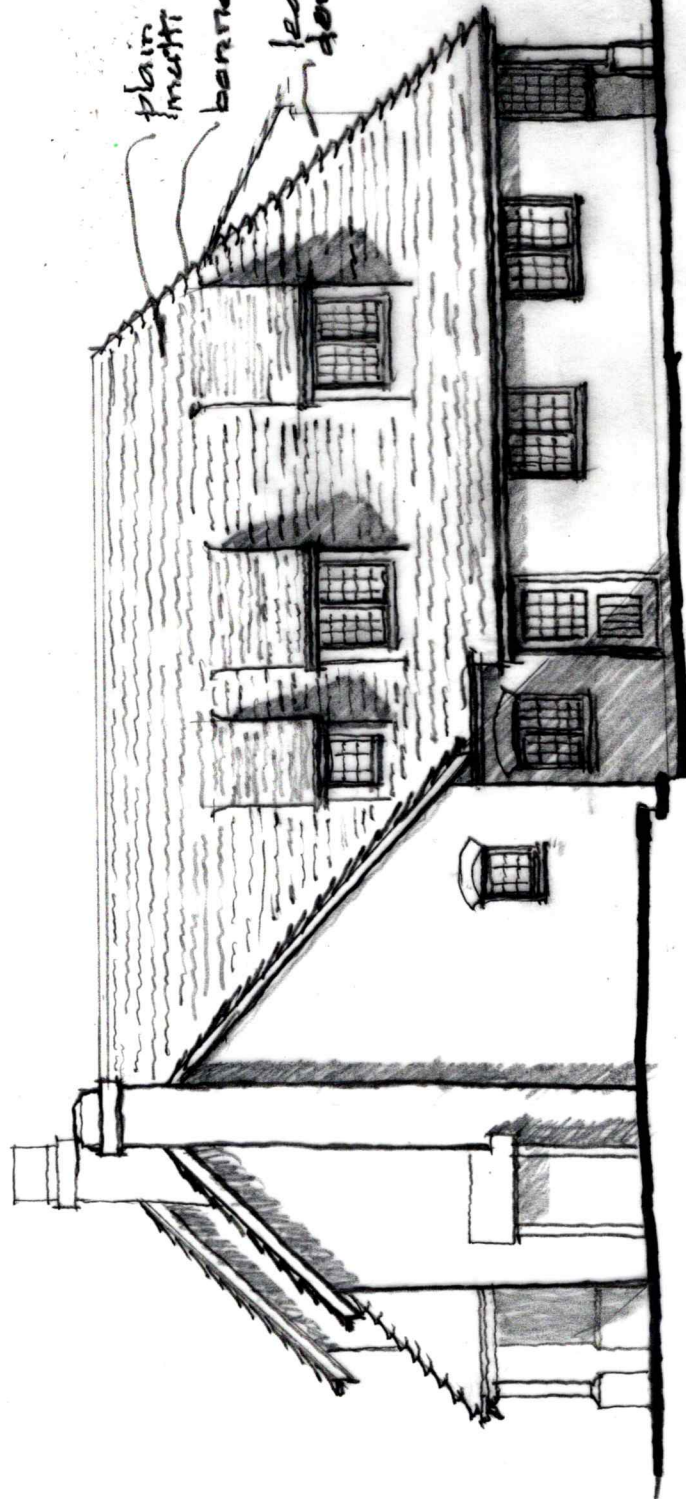

SOUTH

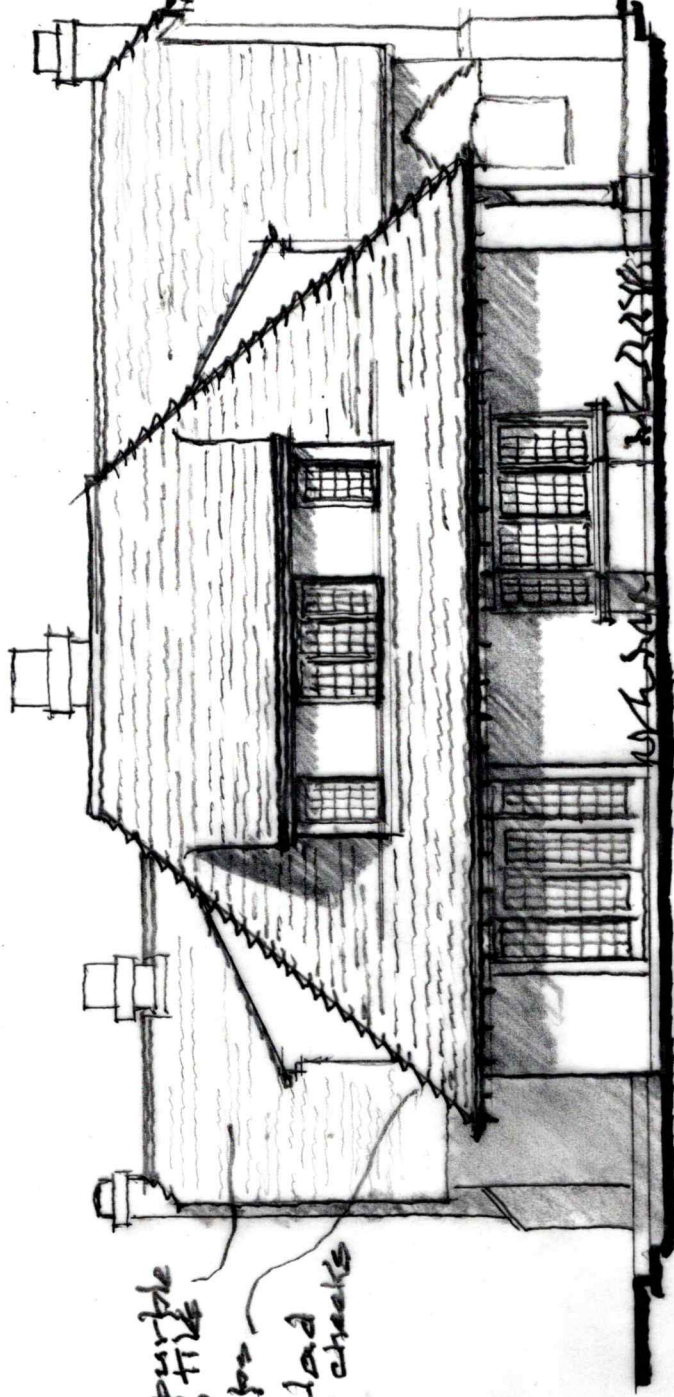

EAST

plain red/purple  
mudbr clay tile  
barnet hips  
lead clad  
dormer cheeks

JON DALE ARCHITECT LTD.



Jon Dale RIBA 12 Crestwood View, Eastleigh, Hampshire, SO50 4NF Tel: 07787 575126 E-mail: jondalearchitect@gmail.com

Project

WHITE OWL COTTAGE

DURLEY

for Mr & Mrs L. MILLAR

Scale  
1:100  
eA3

Date  
July 22

Drawn  
Checked

Job No.  
Drawing No.  
LJM/226

ELEVATIONS OF PROPOSED  
REPLACEMENT OF THATCHED  
ROOF WITH CLAY TILES