


SITE PLAN
as proposed, showing oil tank location
1/200



DETAILED PLAN
as proposed, showing oil tank location
1/50

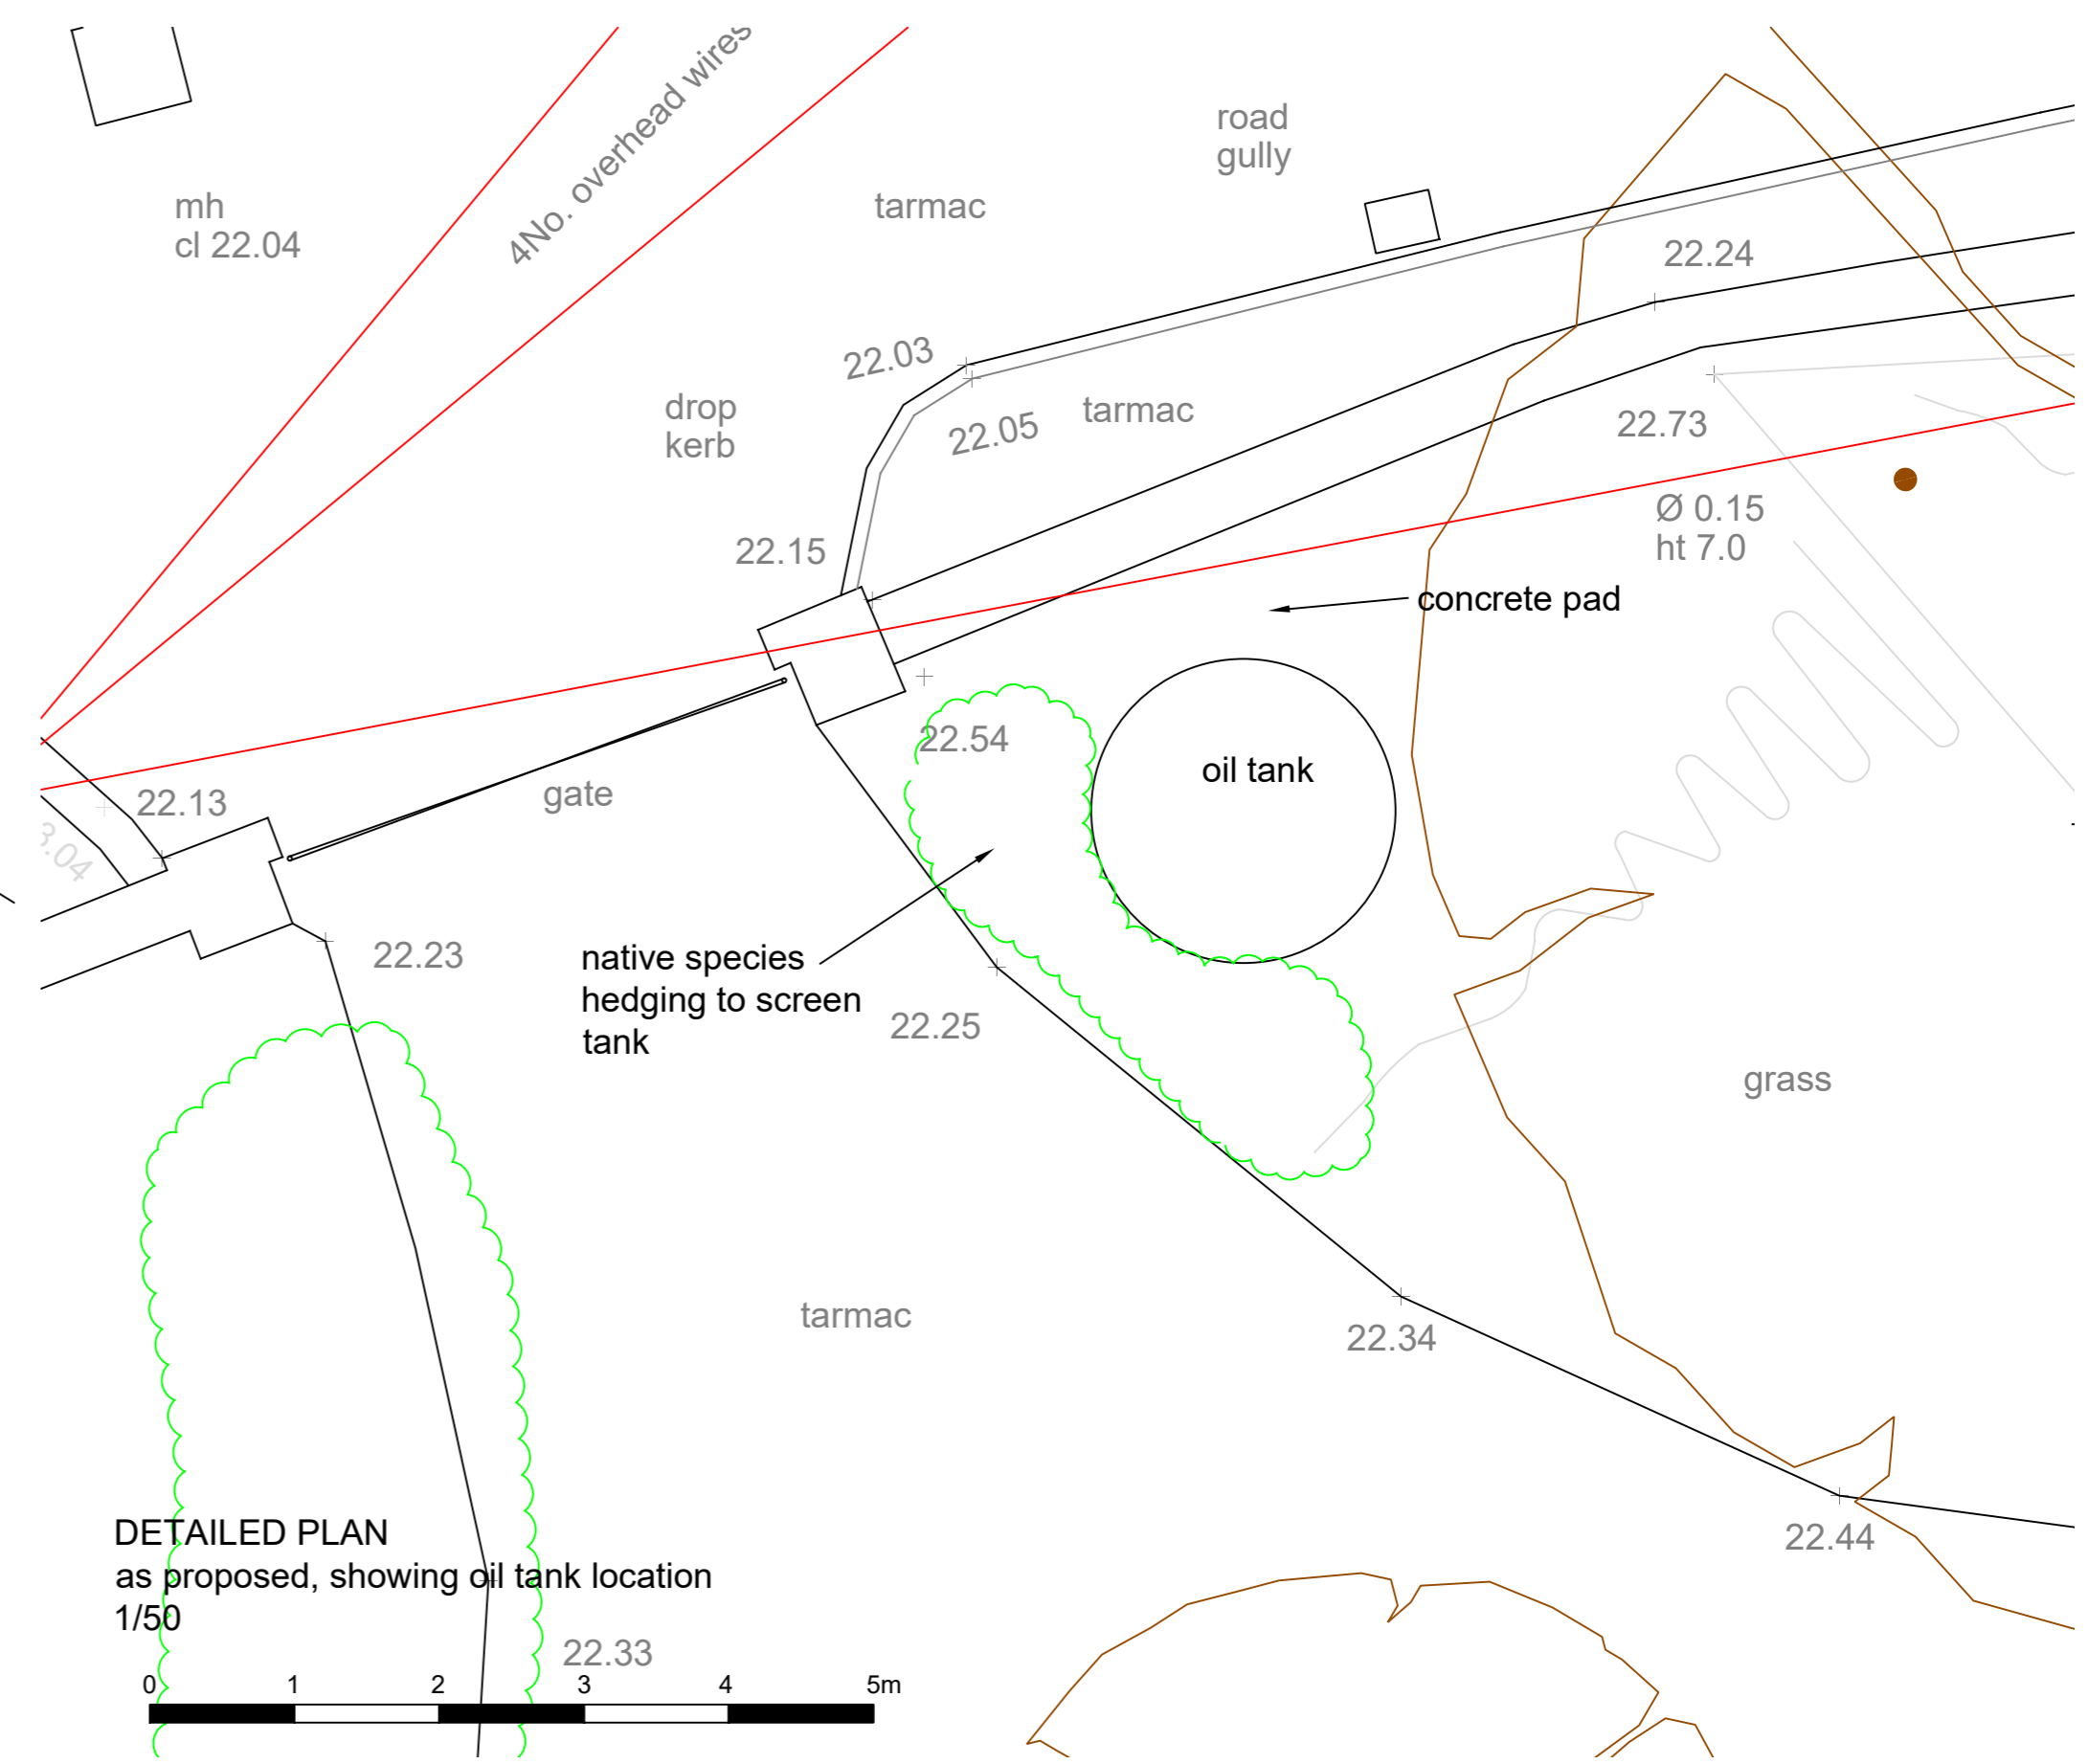