



Notes
Do not scale from drawing unless for planning purposes.
All dimensions to be checked on site.
All levels to be checked on site.
All setting out must be checked on site.
This drawing is copyright WhitemanDesign.
This drawing must not be used onsite unless 'Issued for Construction'.

- Existing Property
- Proposed Works
- Site Boundary

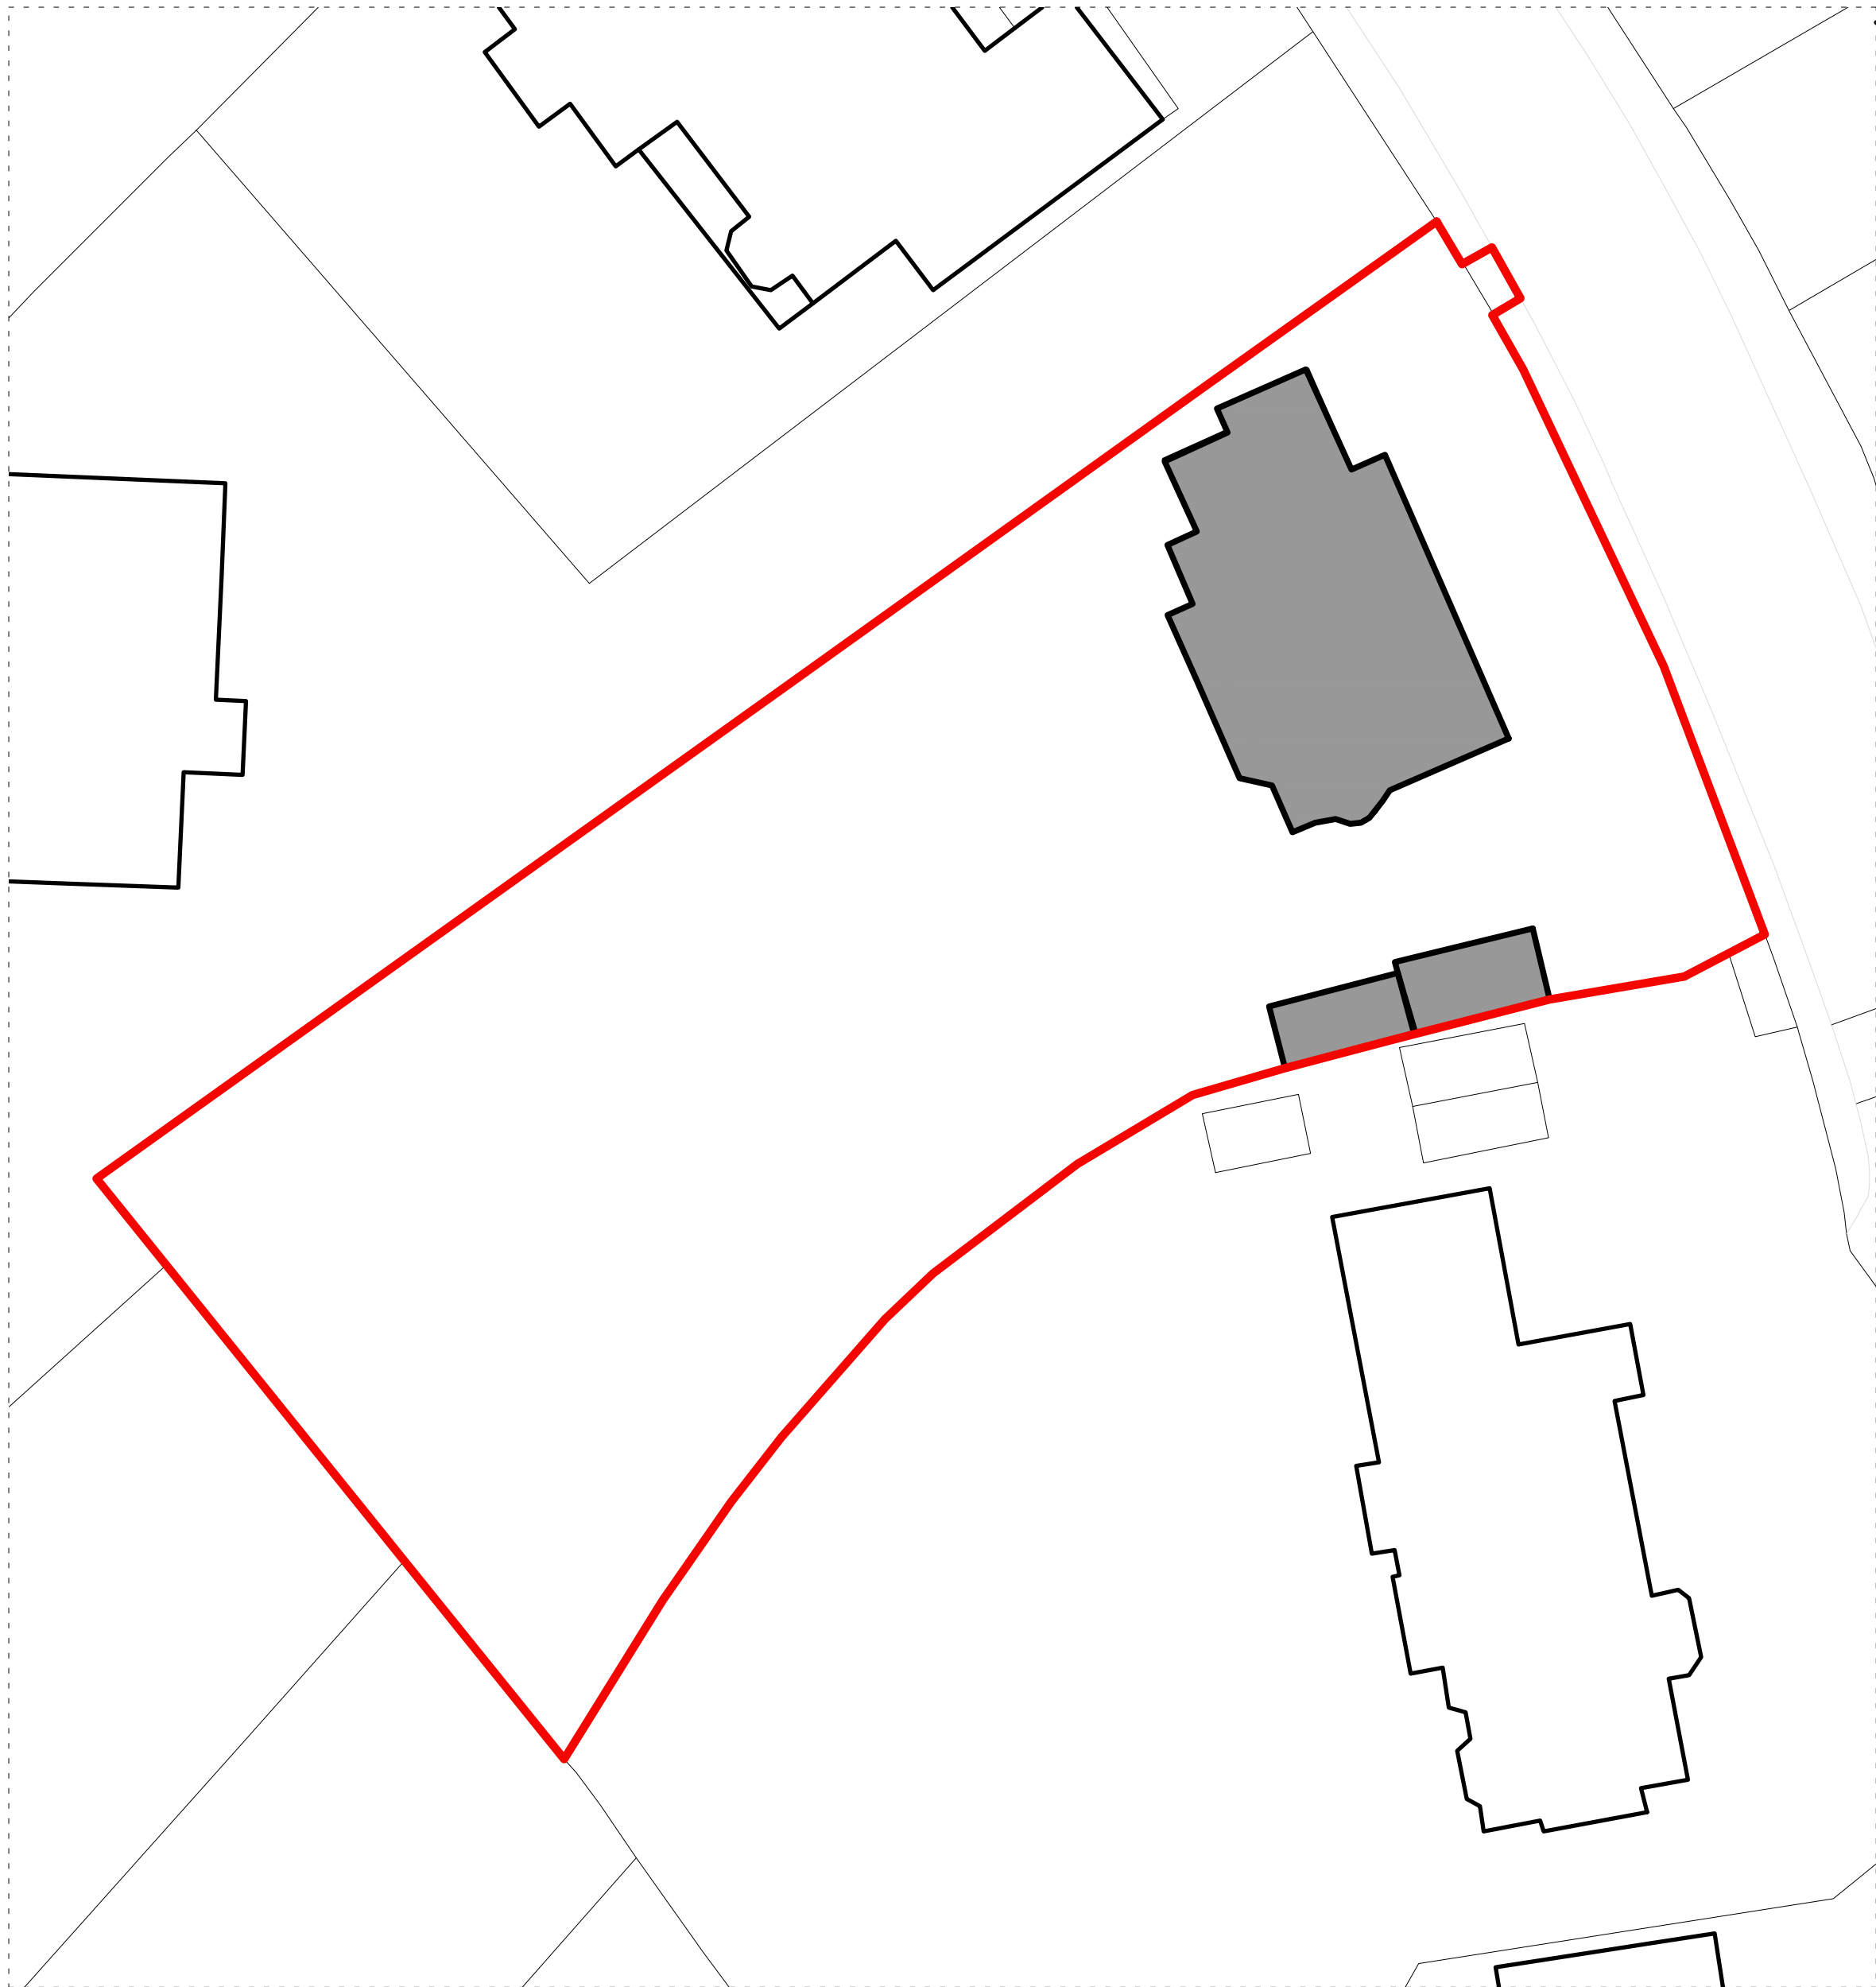

EXISTING BLOCK PLAN

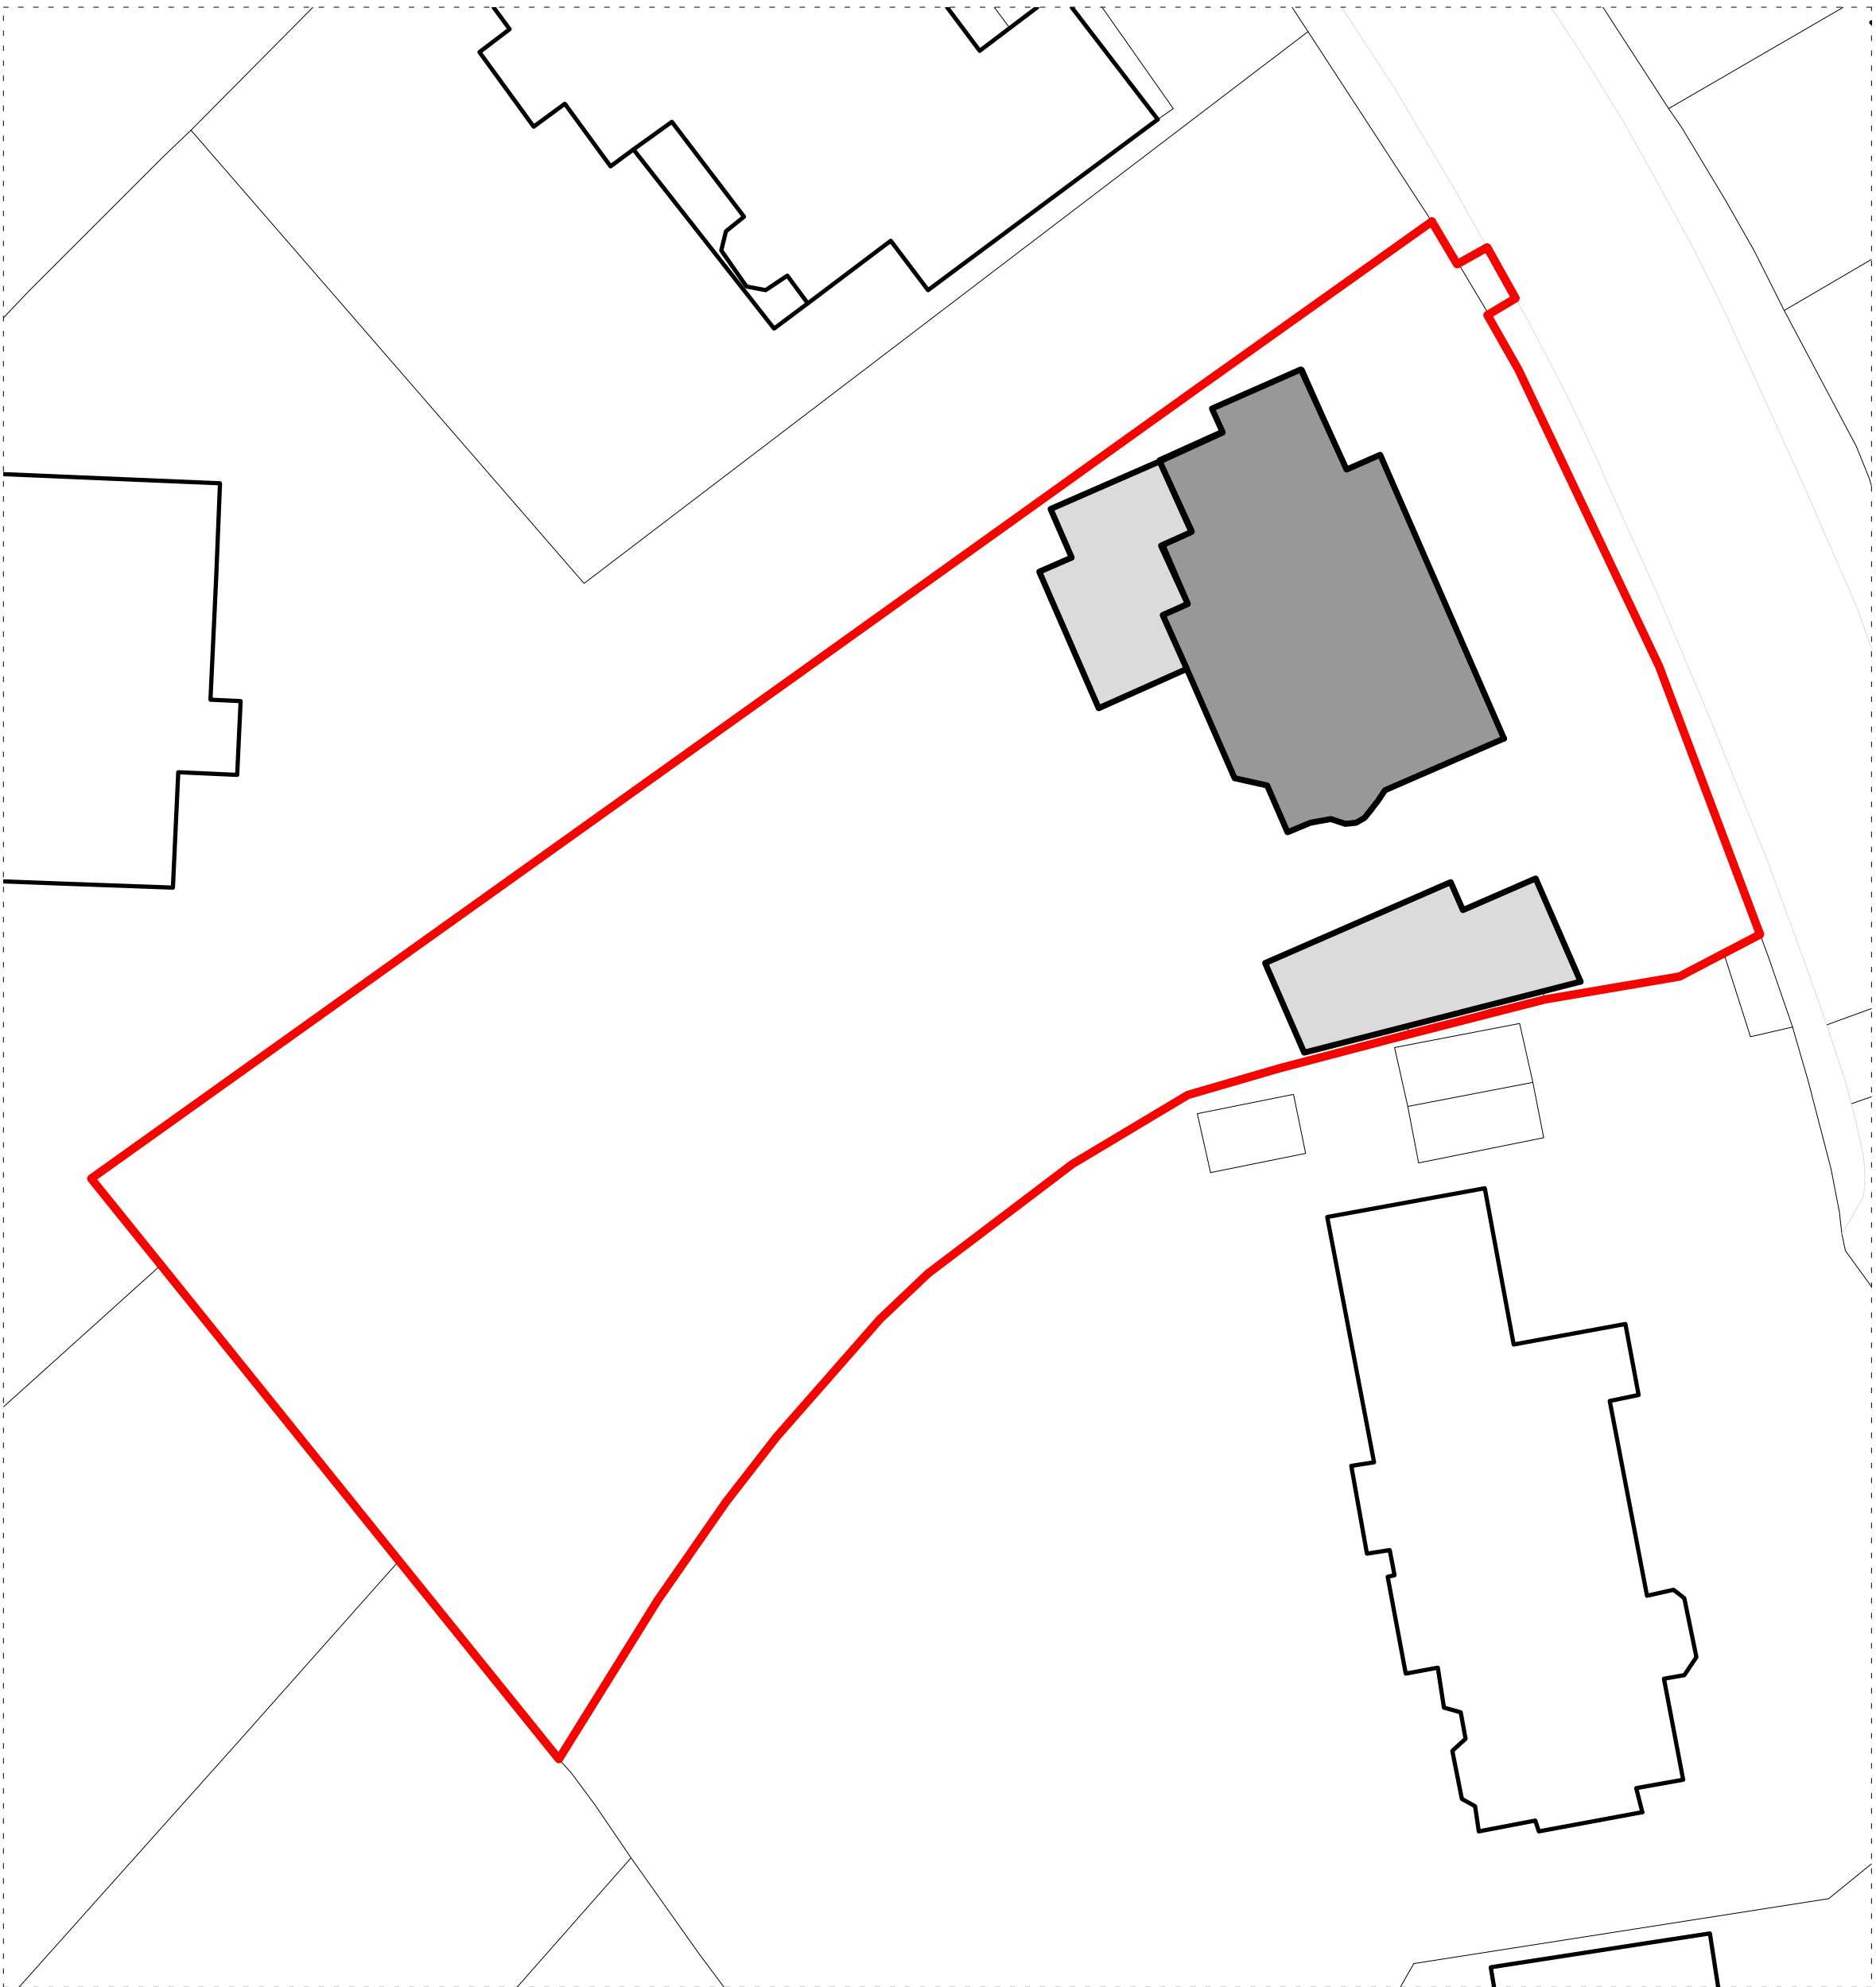

PROPOSED BLOCK PLAN

Rev	Date	Description

N

0510152025 M

Project	12 Burgh Heath Road
Client	Mr & Mrs Roberts
Date	01/03/22
Scale	1 : 500 at A3 1 : 250 at A1

Drawing Title	Block Plan
---------------	------------

Drawn	Checked	Approved
-------	---------	----------

Drawing Status	For Information
----------------	-----------------

Project	View	Drawing No.	Rev
17423	P	002	-

7C West Street
Ewell, KT17 1UZ
Telephone
+44 (0)7792337613

lee@whitemanarchitects.com
www.whitemanarchitects.com

WhitemanArchitects