


This drawing is the copyright of Design Partnership and cannot be reproduced in any form without express consent of the company.  
Written and scaled dimensions to be checked on site, any discrepancies reported prior to work commencing.



BLOCK PLAN - 1:500



LOCATION PLAN - 1:1250

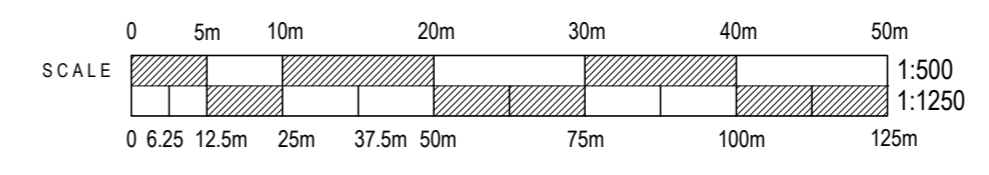

REVISIONS

REV	DATE	BY	DESCRIPTION



M: 07850 387971  
E: andrew@designpartnershipquayside.co.uk

**PROJECT**  
Extension and General Facade and Roof Upgrade, Renewals and Improvements  
Stutton Community Hall, Manningtree Road  
Stutton Ipswich IP9 2TA

**CLIENT**  
Stutton Community Association  
Stutton Community Hall,  
Manningtree Road, Stutton  
Ipswich IP9 2TA

**TITLE**  
BLOCK & LOCATION PLANS

DATE: July 2022  
DRAWN: ACH  
SCALE: 1:500 1:1250  
PRINTED @ A2

DRAWING NUMBER: 1907/901 - 07  
REVISION: