


50mm

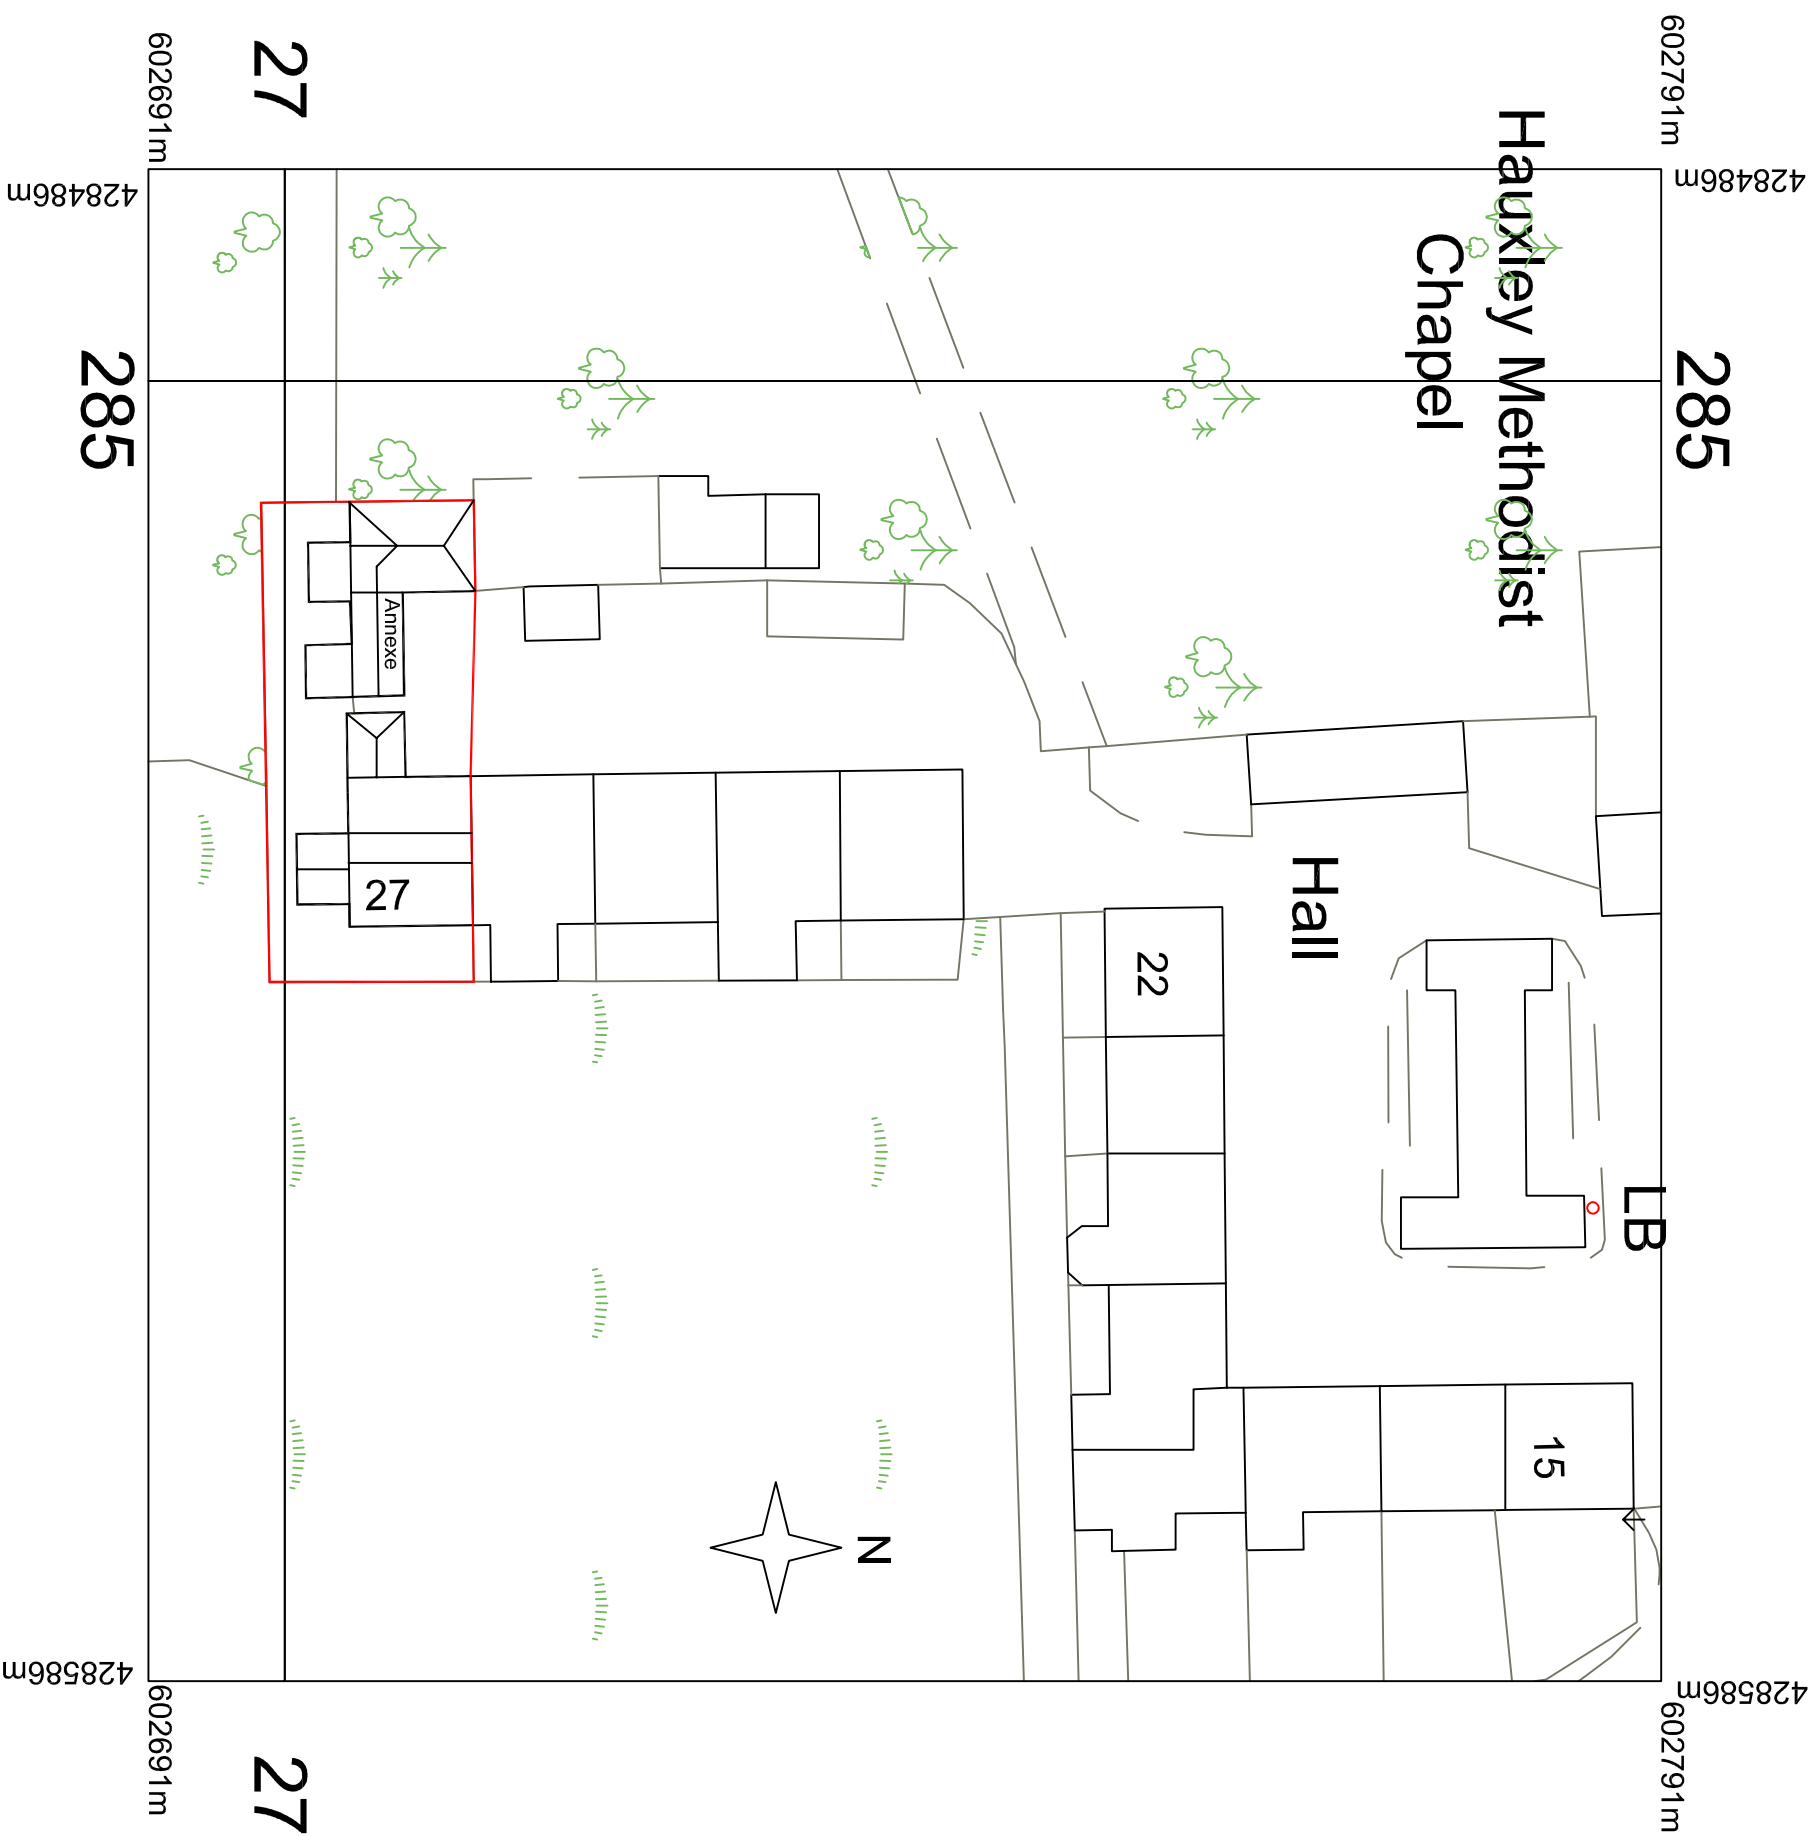

REV. 1 First Issue July 2022

DWG. TITLE - Existing Block Plan

DWG. No. - 002

CLIENT - Mr. & Mrs. Hay

SCALE - 1:500 @ A3

PROJECT -

27 The Village, Low Hauxley,
NE65 0JR

DATE - July 2022

LILLIE

DESIGN CONSULTANTS LTD.

07734995569
LILLIE.DC@OUTLOOK.COM

© LILLIE DESIGN CONSULTANTS LTD.