




**BLOCK PLAN - Scale 1:500 @ A1**

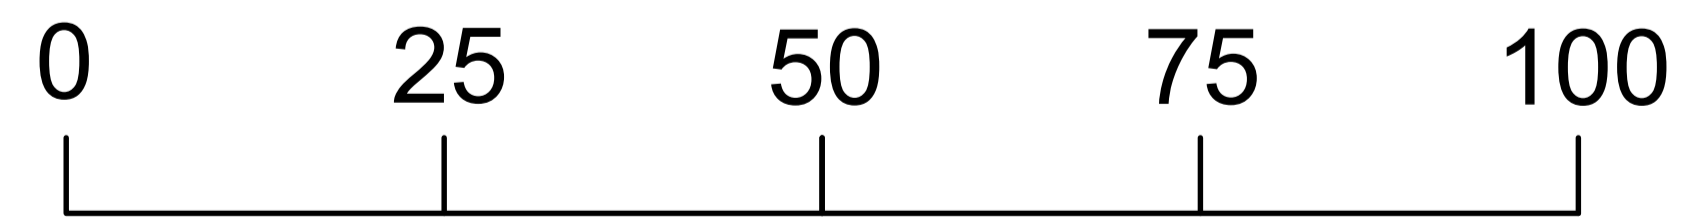

**SCALE BAR METERS**

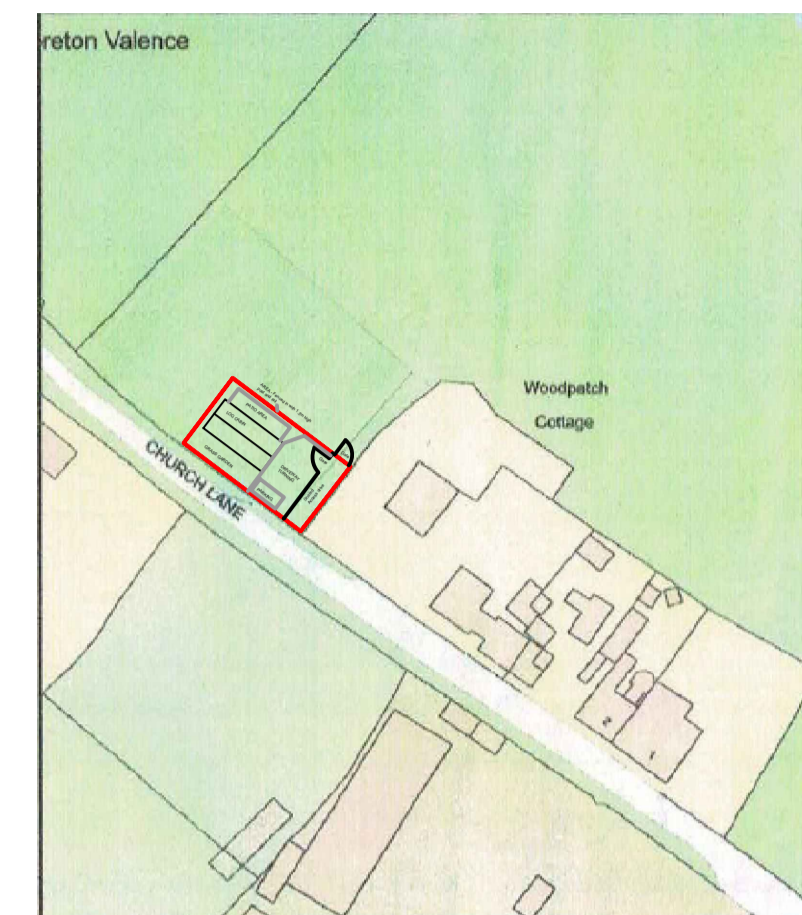

1. Do not scale off this drawing- other than for Planning Application purposes.
2. All dimensions are shown in millimeters.
3. This drawing is to be read in conjunction with all relevant specifications and other drawings issued by the Architect and or any other specialists.
4. All works below ground level are shown provisionally and are subject to SE designs.
5. If in doubt ASK.

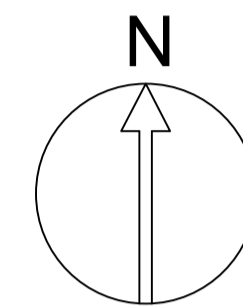

Rev	Date	Comment
-----	------	---------

**RDL**

Client:

Mrs Hearn.

Project:

Proposed New Log Cabin accomodation ancillary to 4 Church Lane  
Moreton Valence Gloucestershire GL2 7NB

Title:

Site location and Block Plan

Drawn:	Date:	Scale: 1:1250 & 1:500 @ A1
--------	-------	----------------------------

RL	25.6.2022	
----	-----------	--

Drawing No.	Rev
-------------	-----

**2022\_P\_100 - Block & Location Plan**