

NOTES
 Do not scale from this drawing. Only figured dimensions are to be taken from this drawing.
 Contractor must verify all dimensions on site before commencing work or shop drawings.
 Report any discrepancies to the architect before commencing work. If this drawing exceeds the quantities taken in any way the architects are to be informed before the work is initiated.
 Work within the Construction (Design & Management) Regulations 2015 is not to start until Pre Construction Health and Safety Information has been produced by the Principal Designer and a Principal Contractor has produced a Construction Phase Health and Safety Plan.
 This drawing is copyright and must not be reproduced without consent of BSB Architecture
 This drawing originates from the CAD file:
 S:\2021\21825_Lime Tree Avenue, York\010_BSB Drawings\020_Current Issue\025_Appraisal\21825_BSB_00_XX_M2_A_0003_0004_Existing And Proposed Elevations.dwg

Rev	Description	Dwn	Date	Chk	Date
-----	-------------	-----	------	-----	------



ELEVATION 1 (NORTH)




ELEVATION 2 (EAST)



ELEVATION 3 (SOUTH)



ELEVATION 4 (WEST)

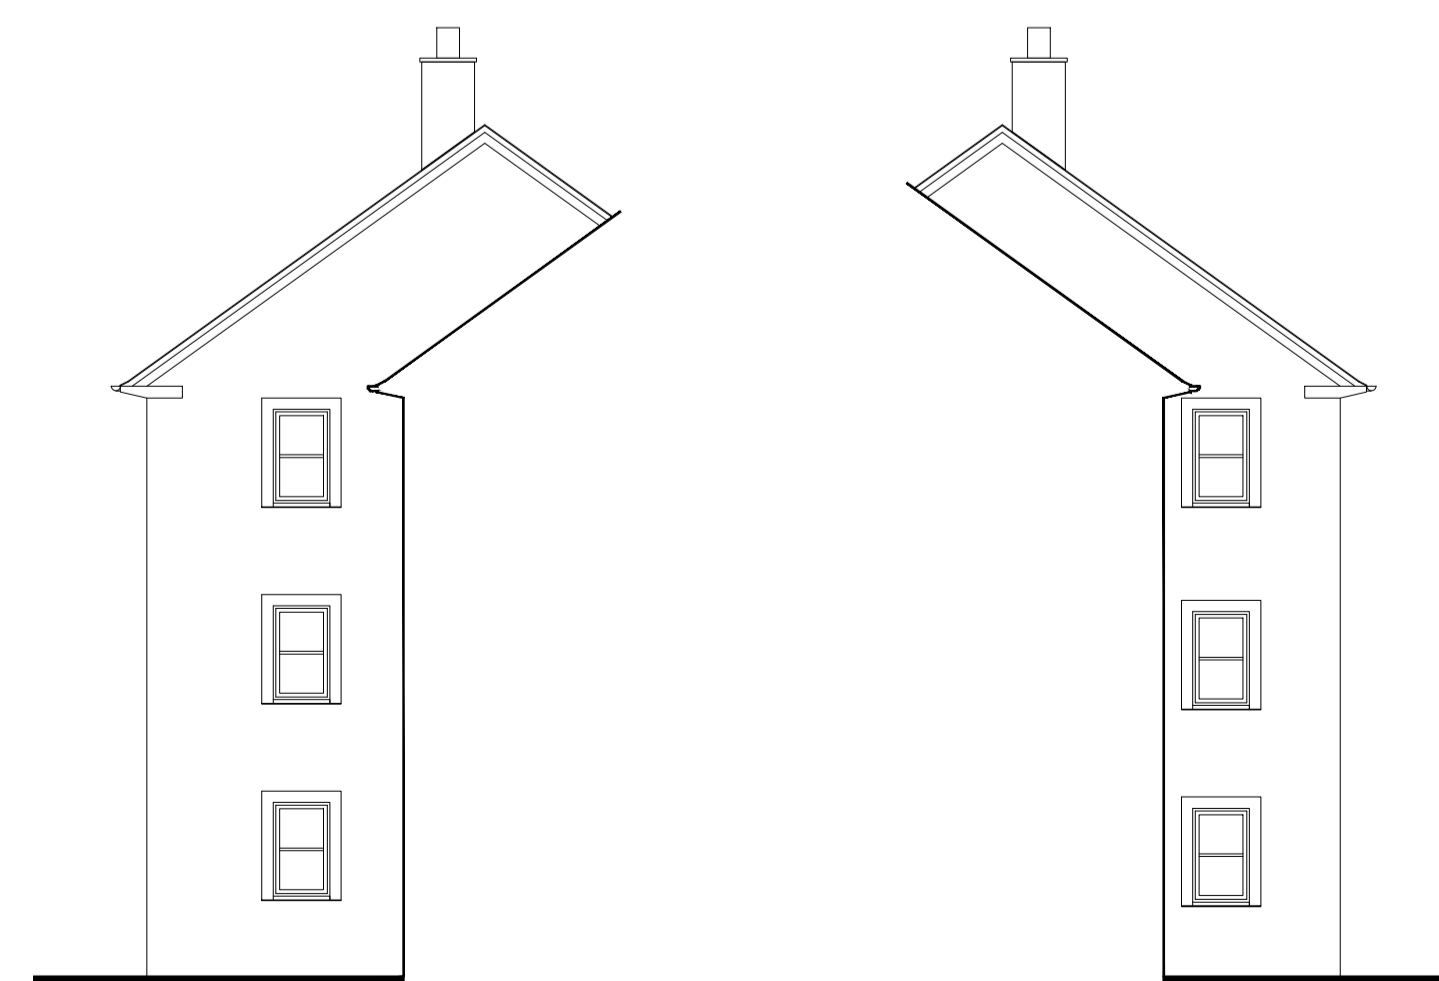

ELEVATION 5

ELEVATION 6



BSB Architecture

The Deep Business Centre
 Tower Street
 Kingston upon Hull - HU1 4BG
 Tel : 01482 329 276
 Fax: 01482 213 602
 Email: info.bsbarchitecture@gmail.com

RIBA

CLIENT
 Joseph Rowntree Housing Trust

PROJECT
 New External Doors & Windows
 Lime Tree Avenue,
 New Earswick YO32 4BE

DRAWING TITLE
 Existing Elevations

Drawing Status For Information_S2	Scale 1:100	Sheet Size A1
Drawn pm	Date 07/07/22	
Checked jnh	Date 07/07/22	
Drawing No. 21825-BSB-00-XX-DR-A-0003	Revision /	

