
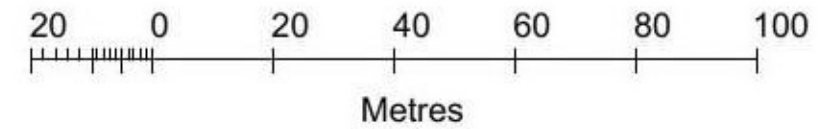


This drawing is Copyright : USE ONLY FIGURED DIMENSIONS - DO NOT SCALE : Report any discrepancies to the designer immediately upon discovery

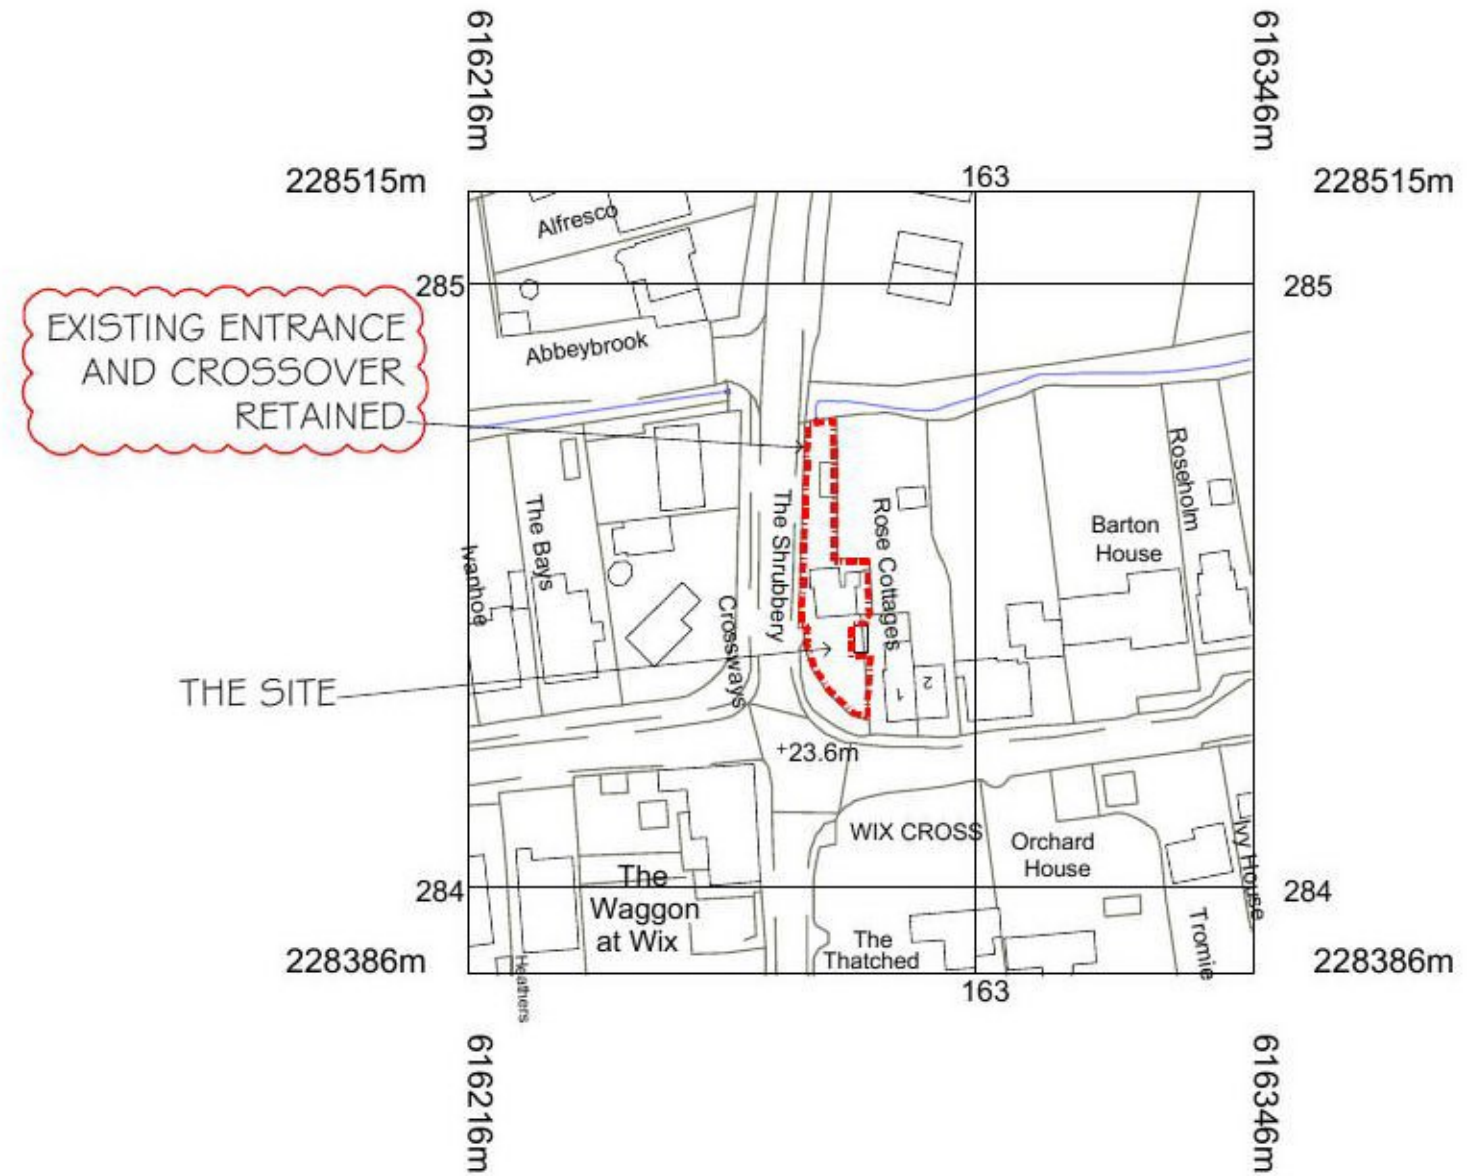

© Crown copyright and database rights 2022 OS 100035409

Reproduction in whole or in part is prohibited

without the permission of Ordnance Survey.

Rev C - 11 July 2022

Site boundary redrawn

Rev D - 10 June 2022

Application site boundary amended to include proposed new crossover

Rev A - 3 May 2022

Status updated.



Elmfield, Layer Breton, Colchester, CO2 0PR

Emerald Investment Group Ltd

REMODELLING
The Shrubbery, Bardfield Rd,
Wix, Manningtree, CO11 2SG

LOCATION PLAN

Planning Permission

22835	01	P
1,1250	Apr 22	Rick

© 2022 High Masonic Technics