



This drawing is Copyright : USE ONLY FIGURED DIMENSIONS - DO NOT SCALE : Report any discrepancies to the designer immediately upon discovery

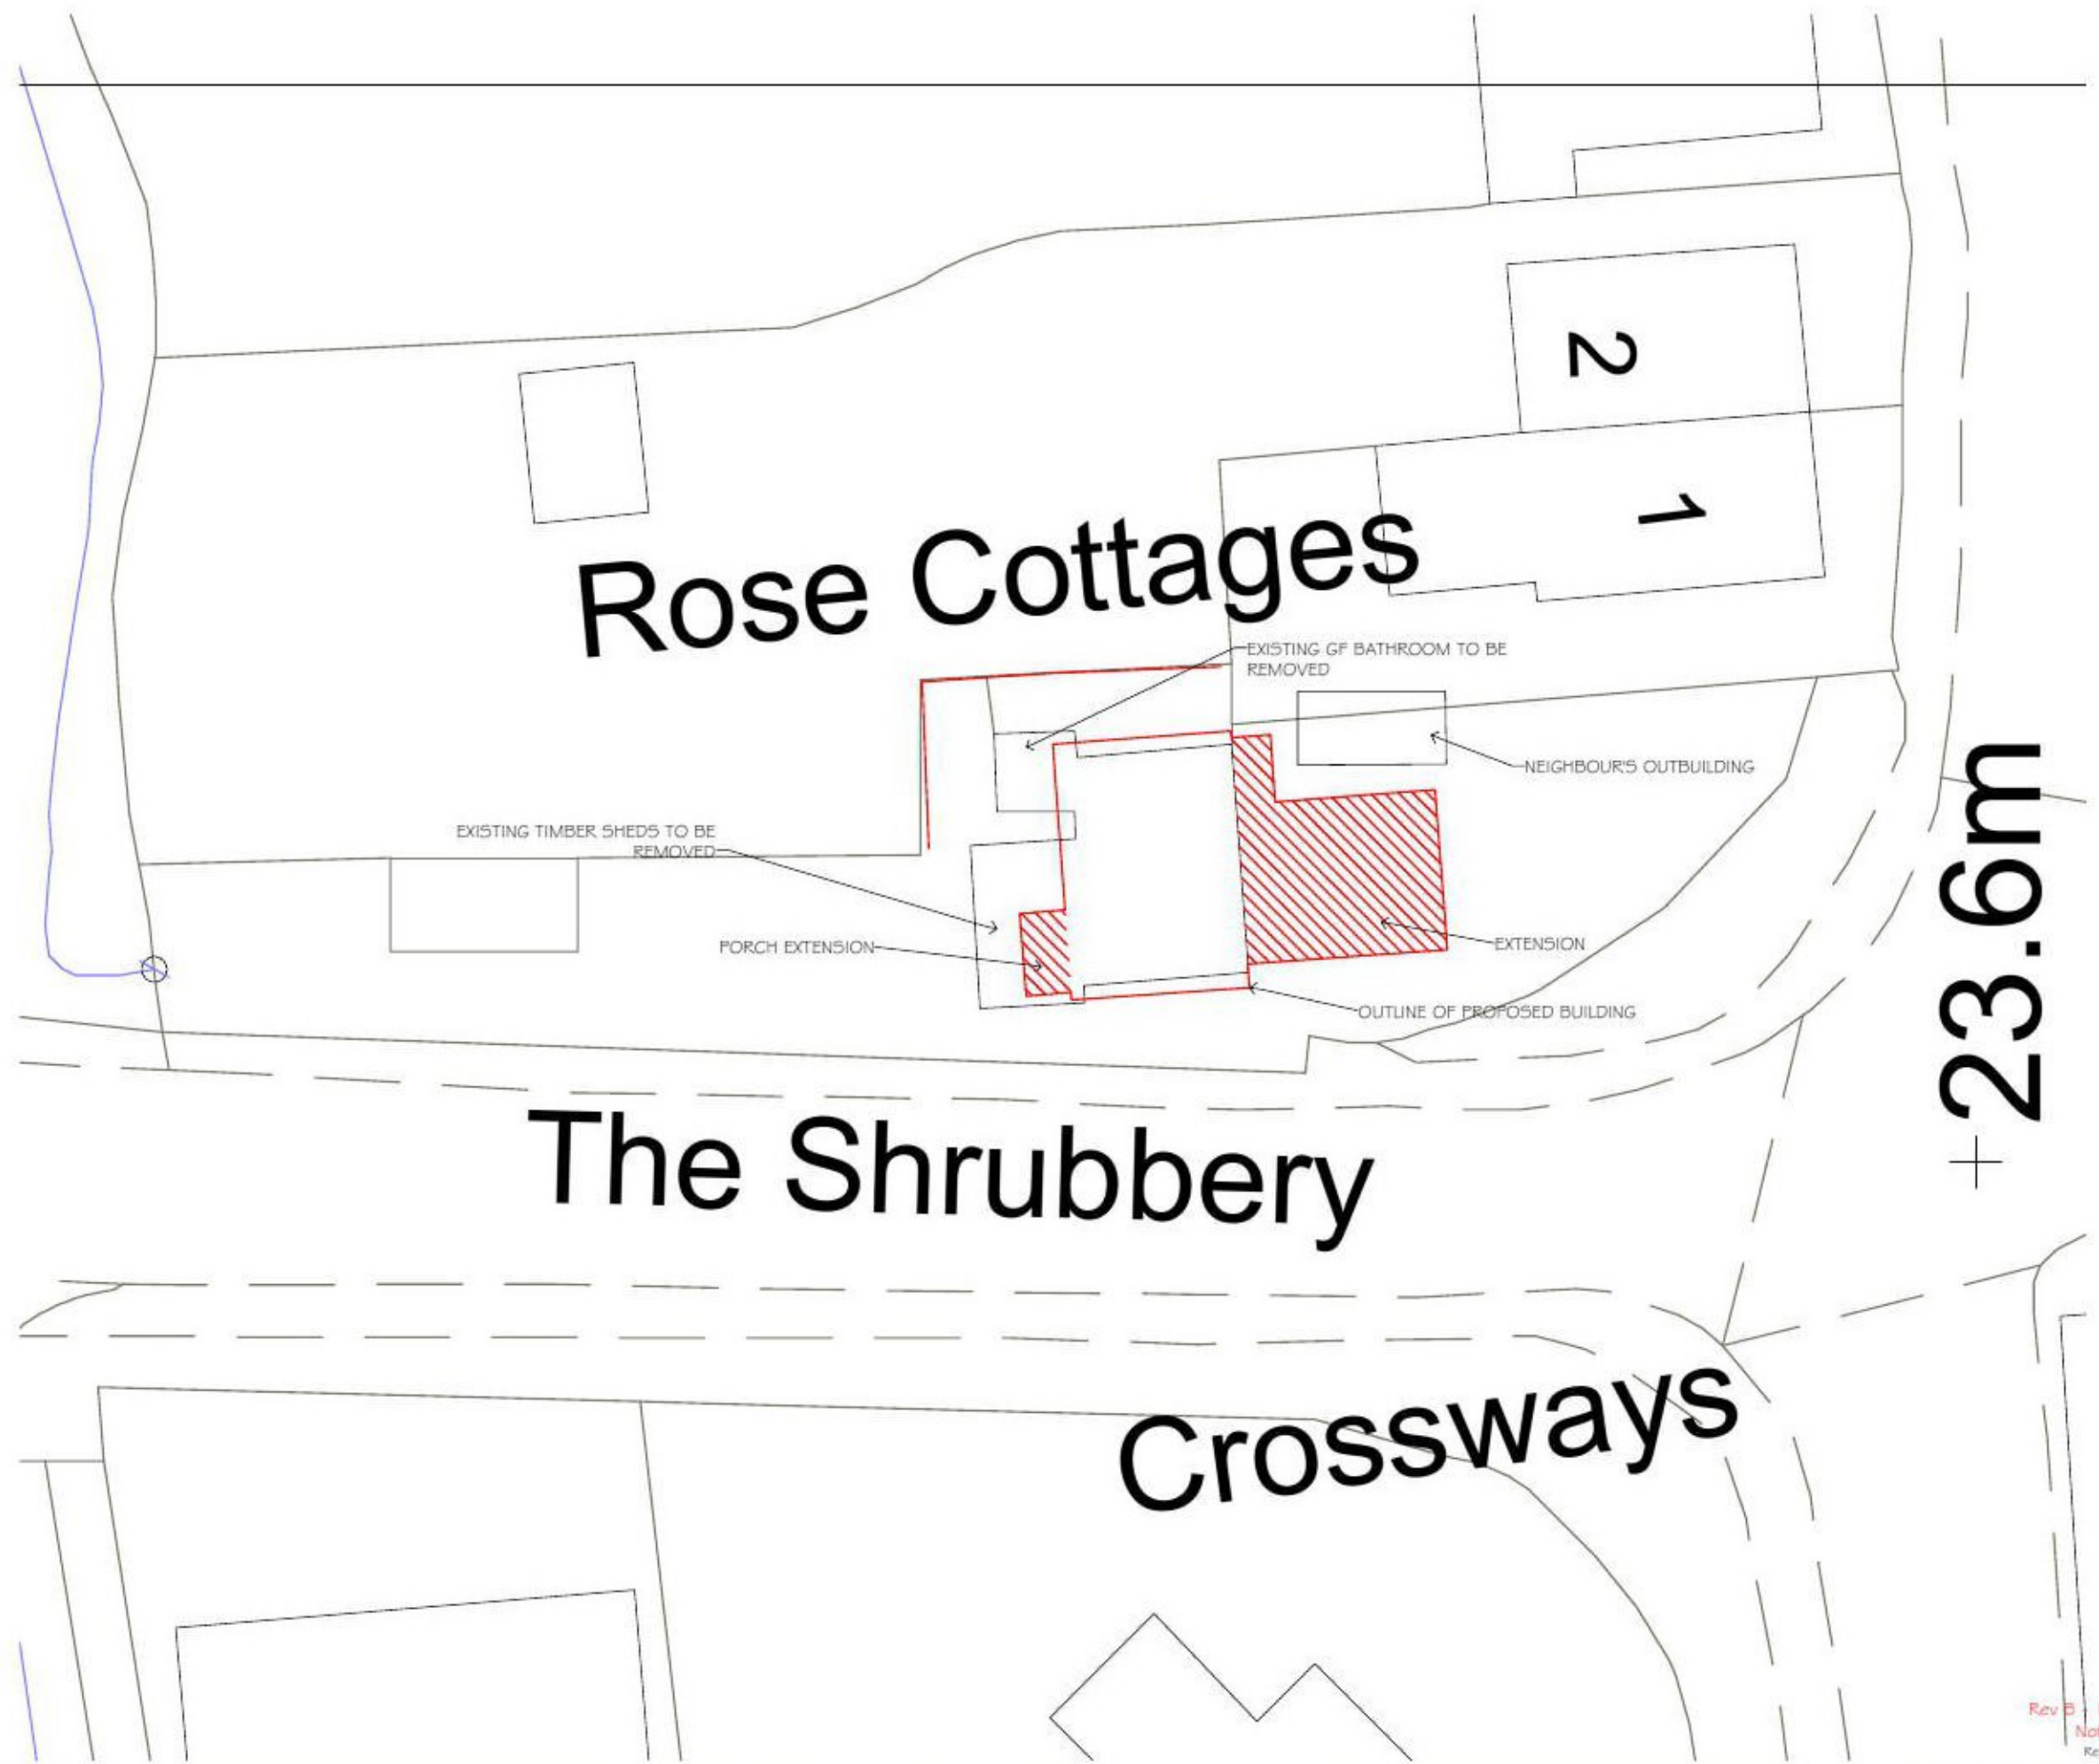

+23.6m

BACKGROUND IMAGE BASED ON OS DATA

Rev B - 11 July 2022
Notation revised
Rev A - 3 May 2022
Status updated.

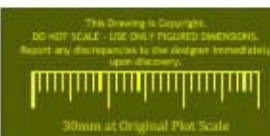

PLANNING2BUILD
DRAWING ON EXPERIENCE

Elmfield, Layer Breton, Colchester, CO2 0PR

Emerald Investment Group Ltd

REMODELLING
The Shrubbery, Bardfield Rd,
Wix, Manningtree, CO11 2SG

BLOCK PLAN

Planning Permission
22835 02 P
1,200 Apr 22 Rick

© 2022
High
Mains
Technique