


Rear (South) Elevation

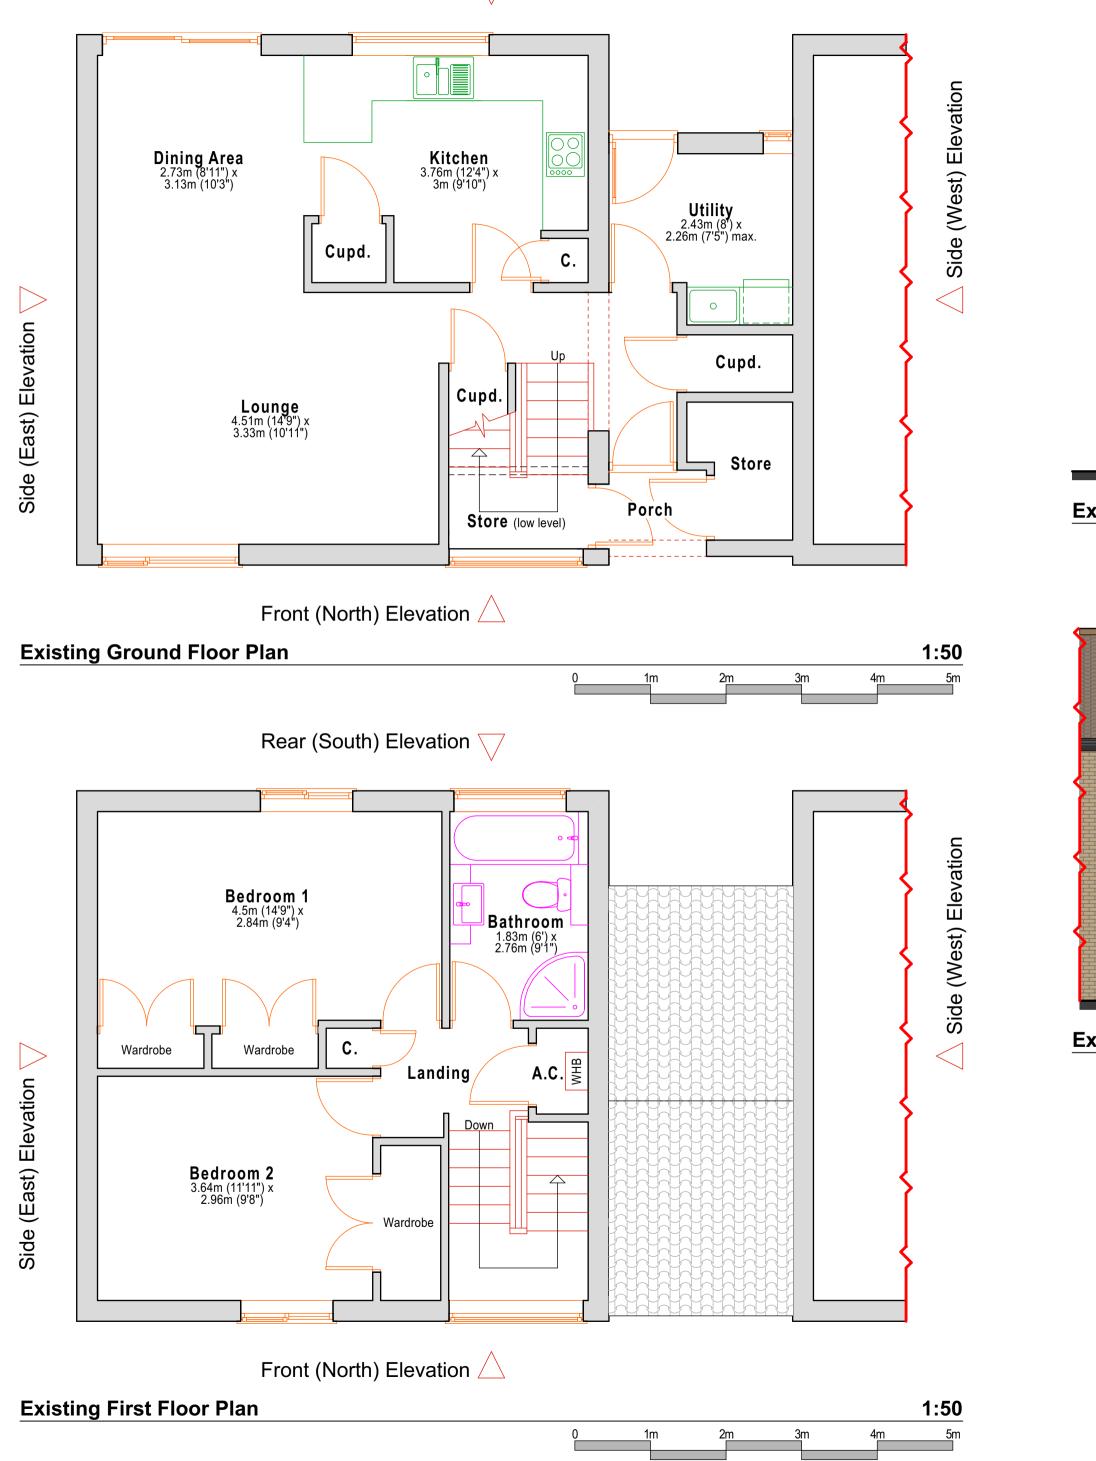

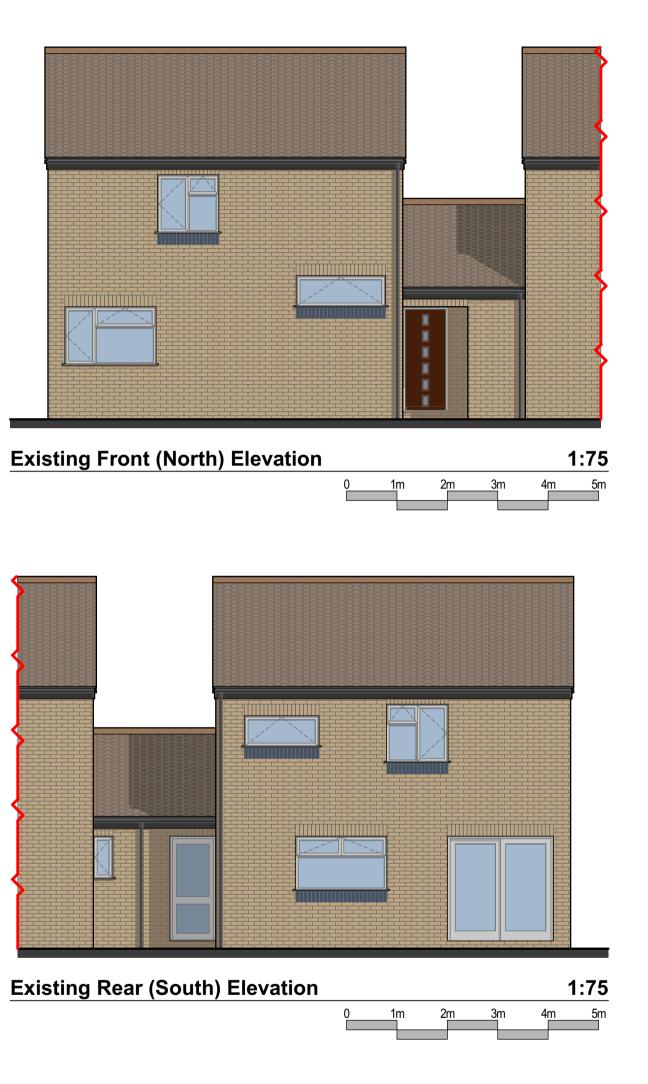

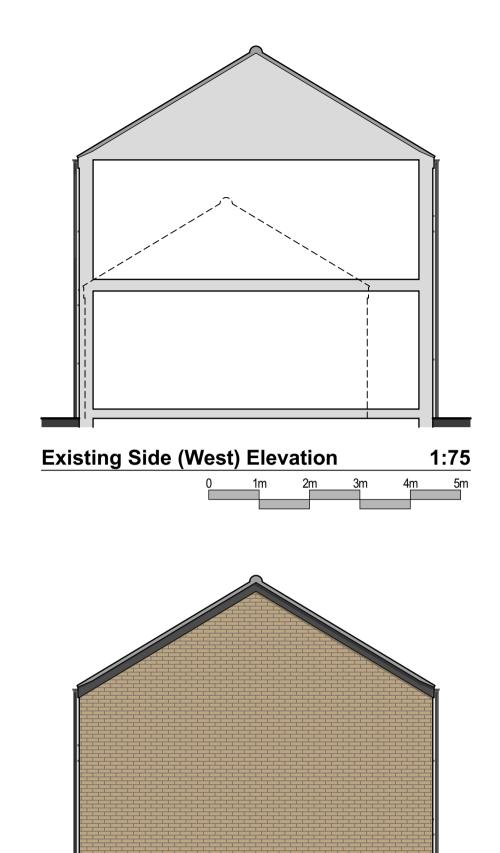

Existing Side (East) Elevation

1:75

External Materials and Colours
Walls Buff facing brickwork, with blue grey soldier courses.
Roof Dark brown red concrete single lap interlocking roof tiles.
Door and Windows White UPVC.
Fascia and Soffit Black timber.
Rainwater goods Round section black UPVC.

