



FULL SECTION DETAIL

Scale: NTS

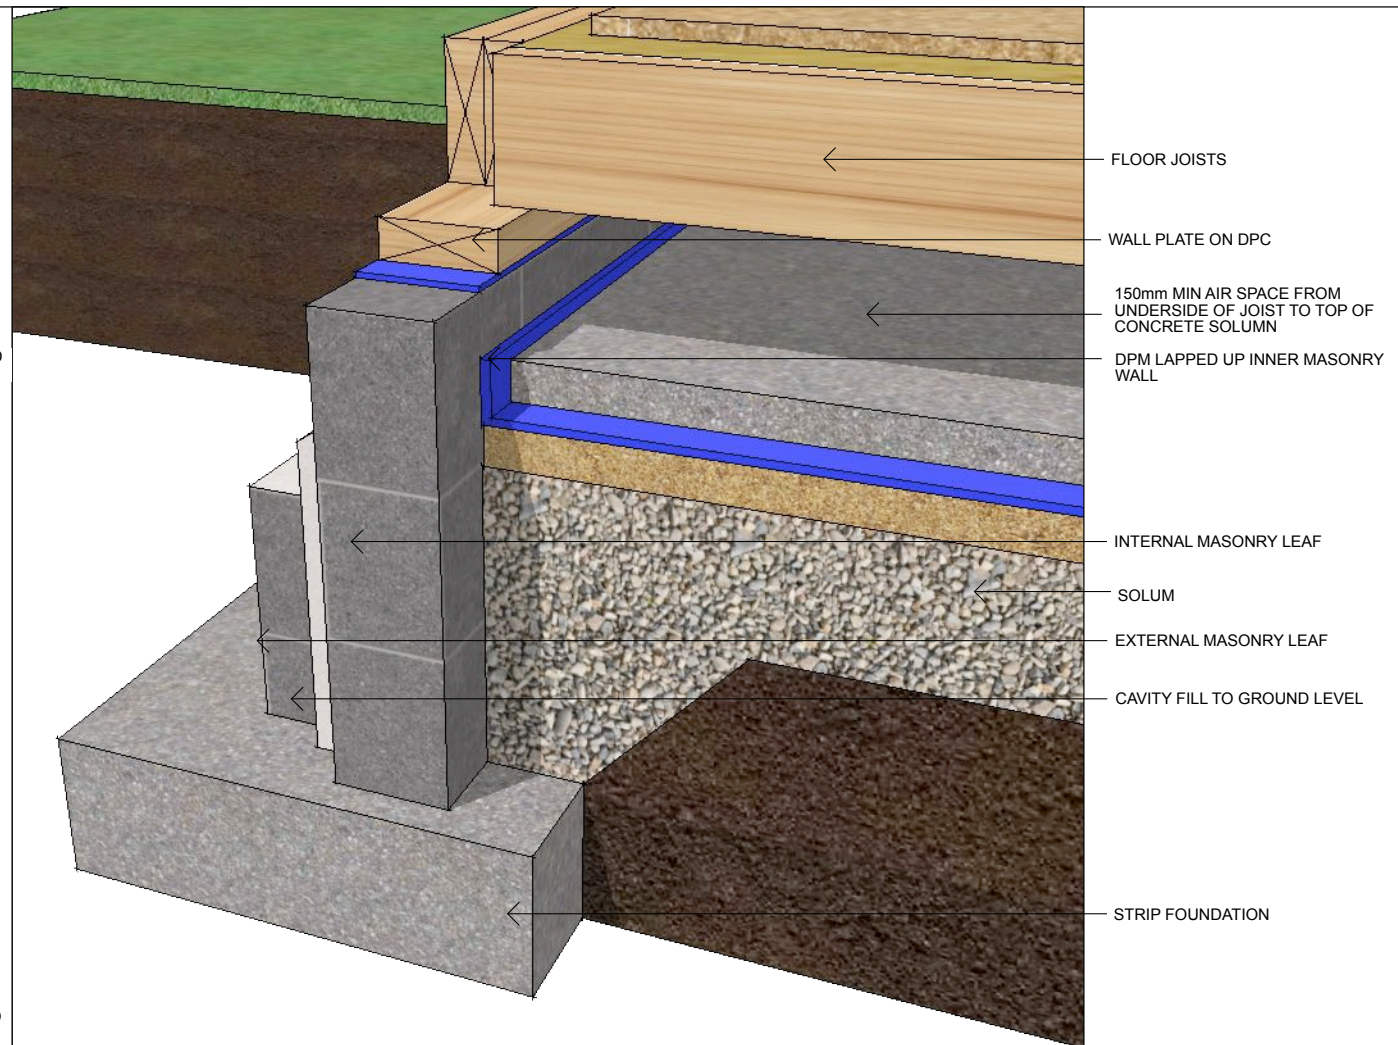


FOUNDATION/SOLUM DETAIL

Scale: NTS

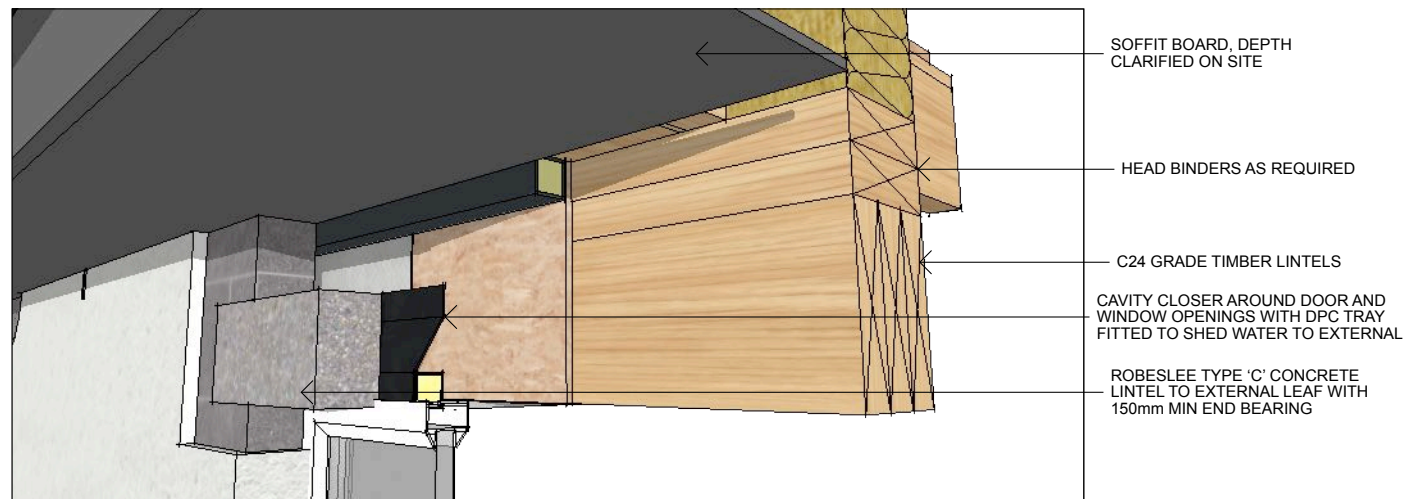

EXTERNAL EAVES DETAIL

Scale: NTS

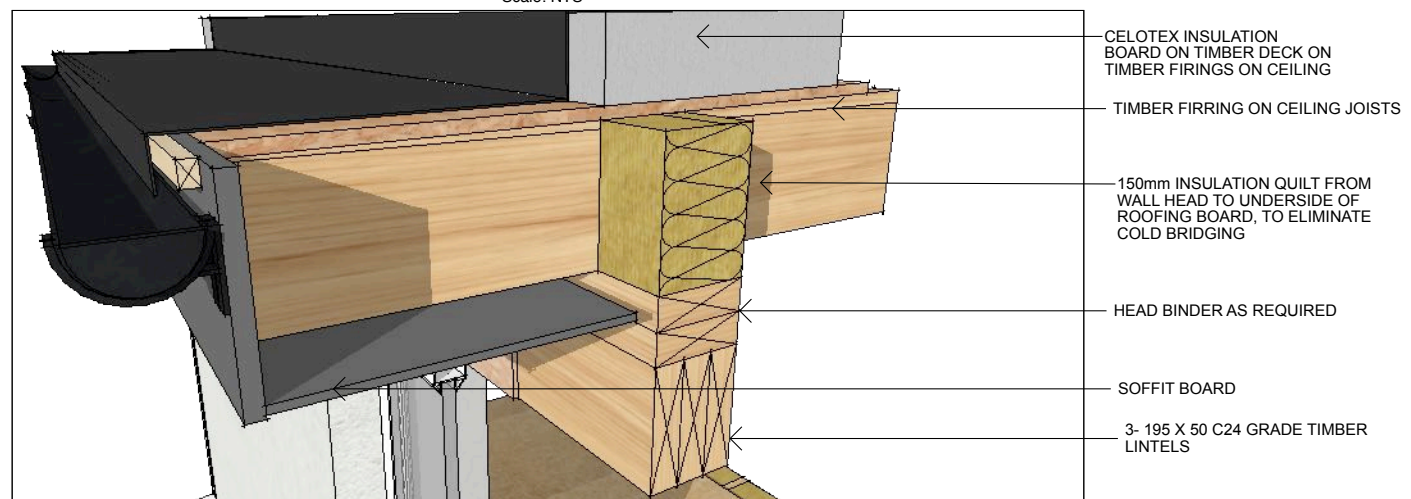

EXTERNAL EAVES DETAIL

Scale: NTS