


Proposed Site Layout Plan (1:200)

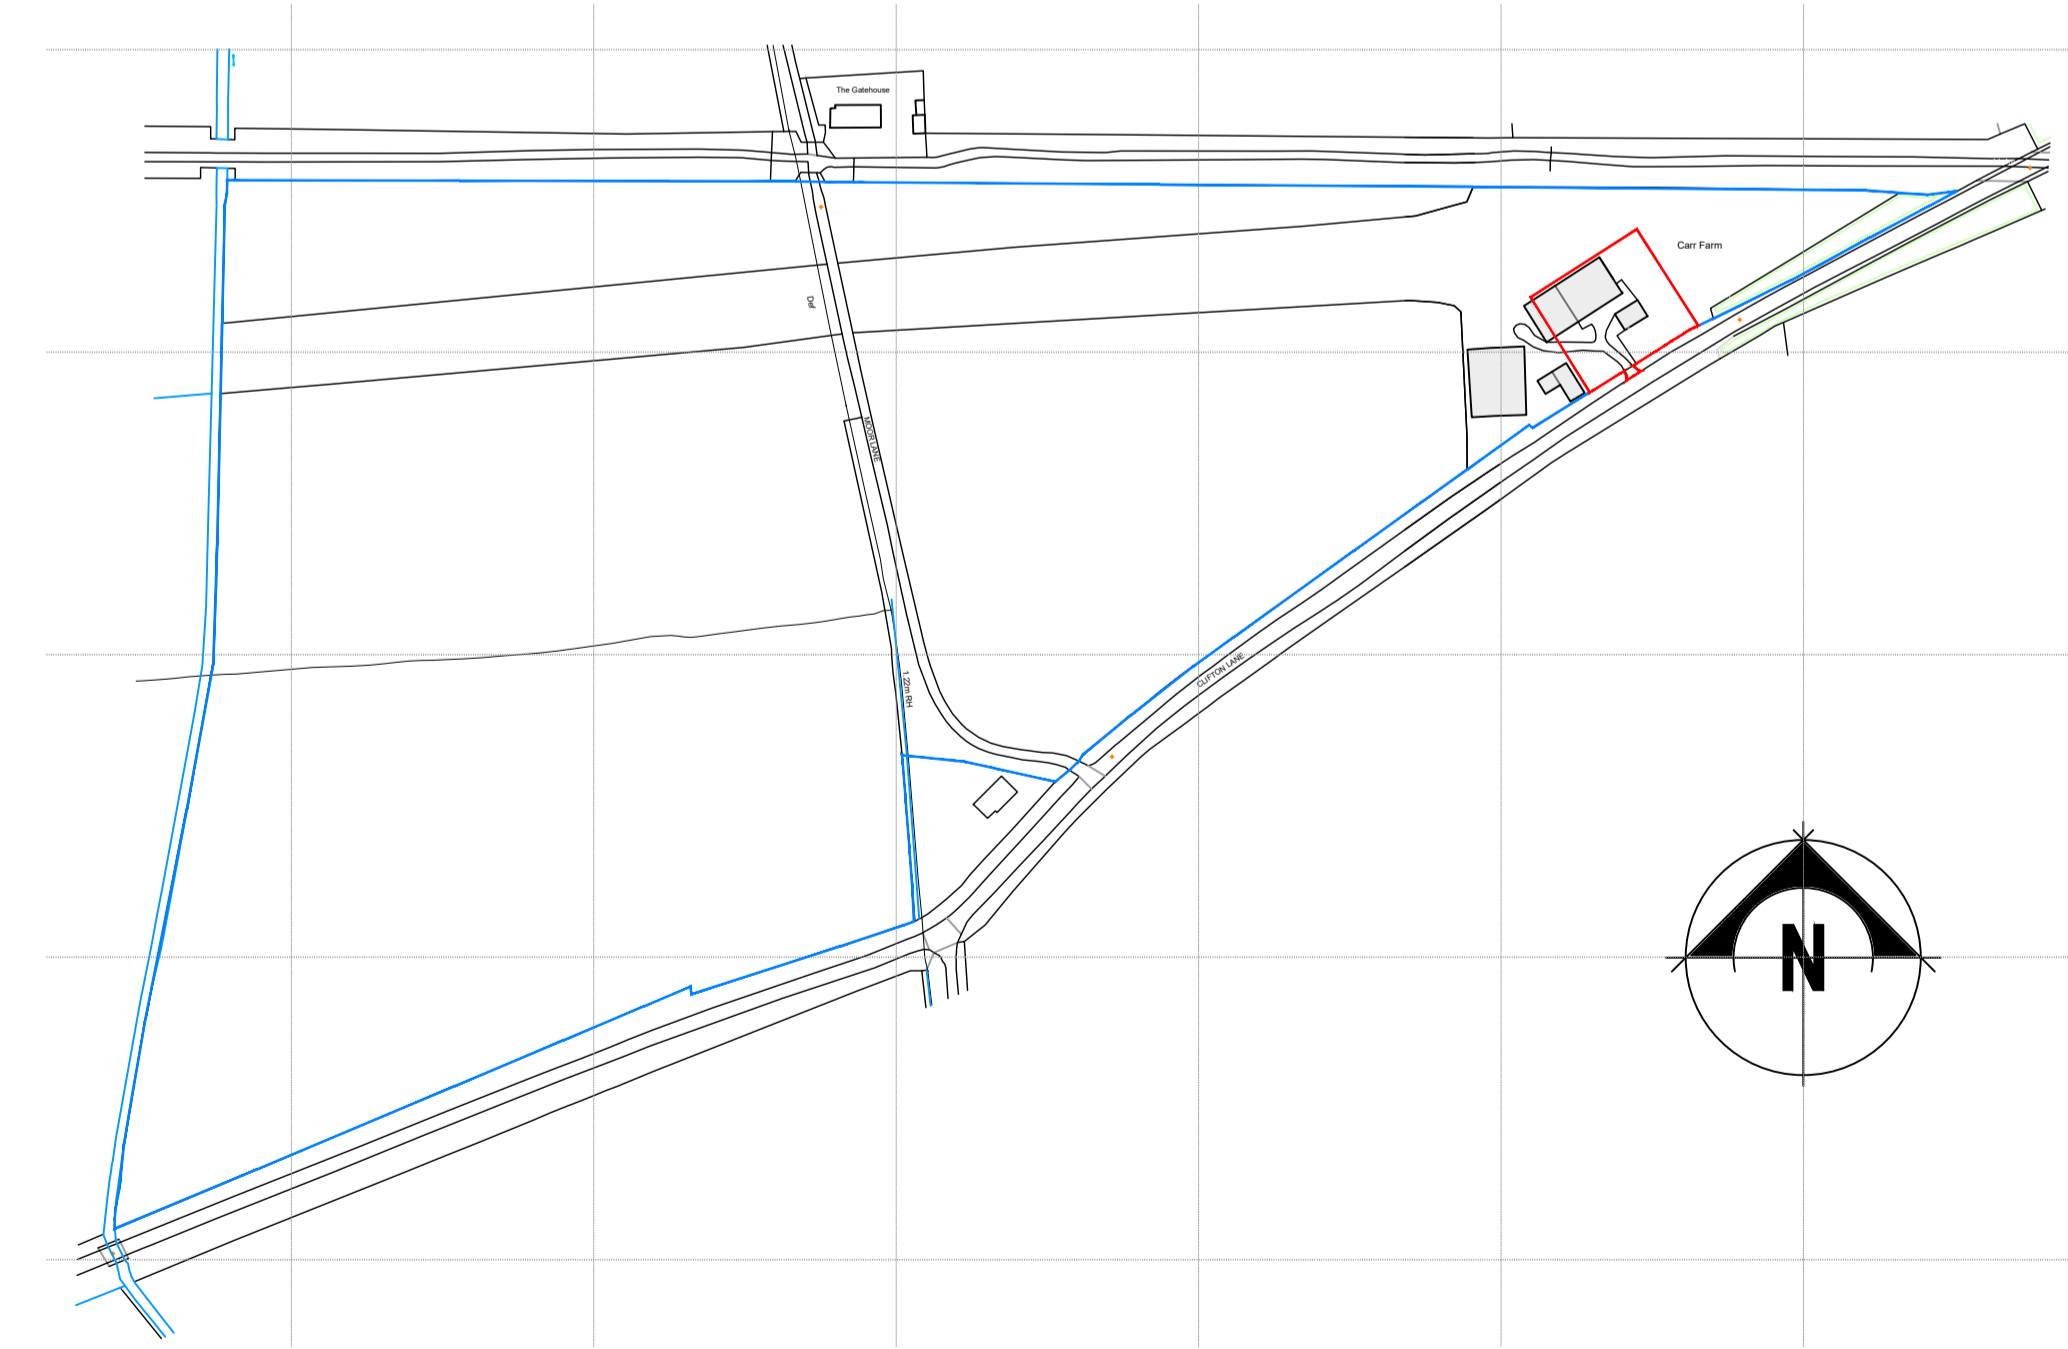

Site Location Plan (1:2500)

Client:	Mr. & Mrs. Kinch
Project Title:	Proposed Replacement Dwelling, Carr Farm, Moor Lane, Thorney
Dwg Title:	Proposed Site Layout Plan
Scale:	as shown
Date:	07.22
Drawn:	MC
Project No.:	241/KIN/1407
Drawing No.:	02
Rev. No.:	



Unit 5, The Quays
Burton Waters
Lincoln, LN1 2XG
T: 01522 581383
E: info@ftplan.co.uk
W: www.ftplan.co.uk

Do not scale this drawing. All dimensions must be checked on site. All rights reserved. No reproduction in any material form is permitted without consent.