


Ridge View Barn, Deeves Hall Lane, Ridge EN6 3LP
Modified to show location of 6 cameras and replacement fence

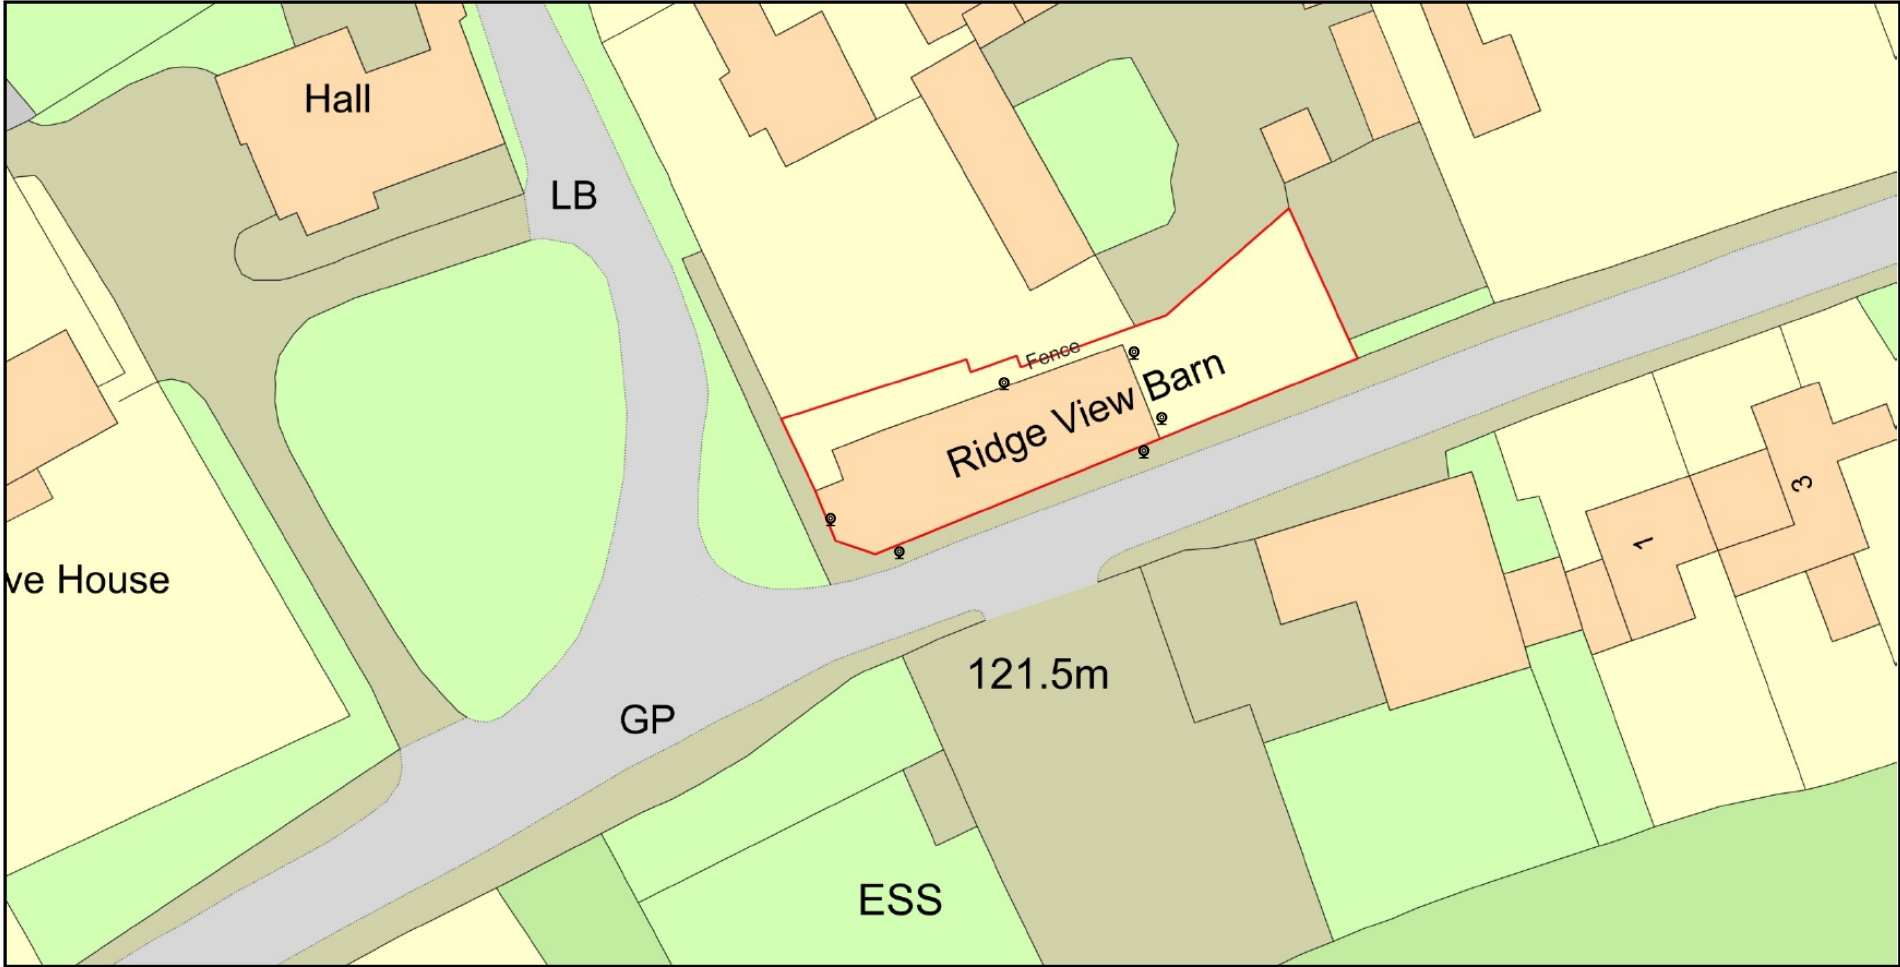

Plan Produced for: Valerie Ross
Date Produced: 29 Jun 2022
Plan Reference Number: TQRQM22180175649775
Scale: 1:500 @ A4