






Old Fence



The height of the fence is 1220 mm

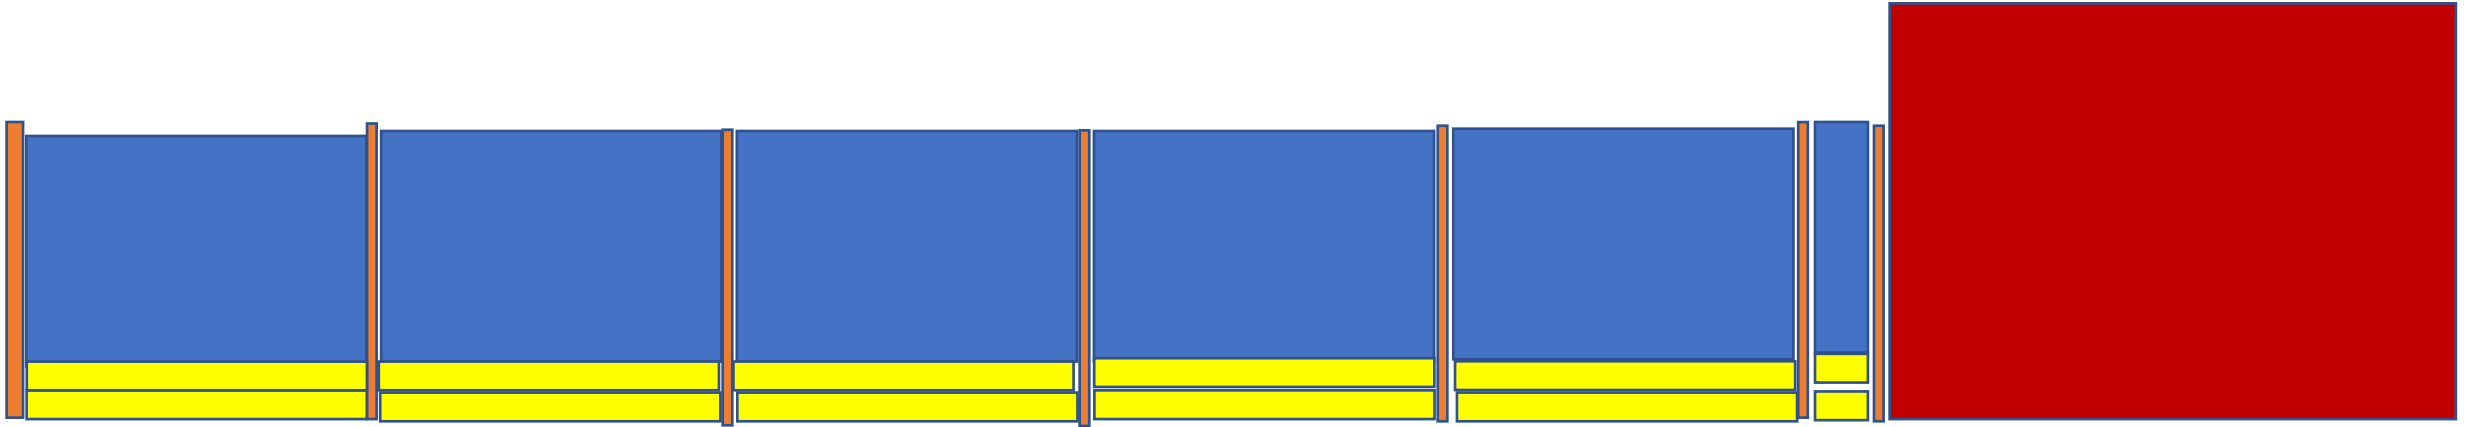

Legend

	Fence panel – W 1800mm x H 1220mm
	Concrete Gravel Board – W 1800mm x H 150mm x 2
	Posts – W 80mm
	Brick wall –The property has a walled garden. The height of the wall is 2200mm
Note	The windows adjacent to the fence are for a ground floor bedroom.


New Fence – Tongue & Groove Lattice Top panel
 The height of the fence is 1800 mm (includes lattice trellis)

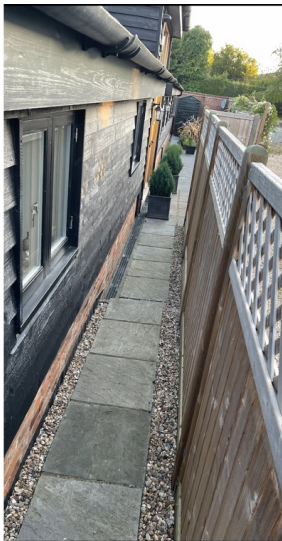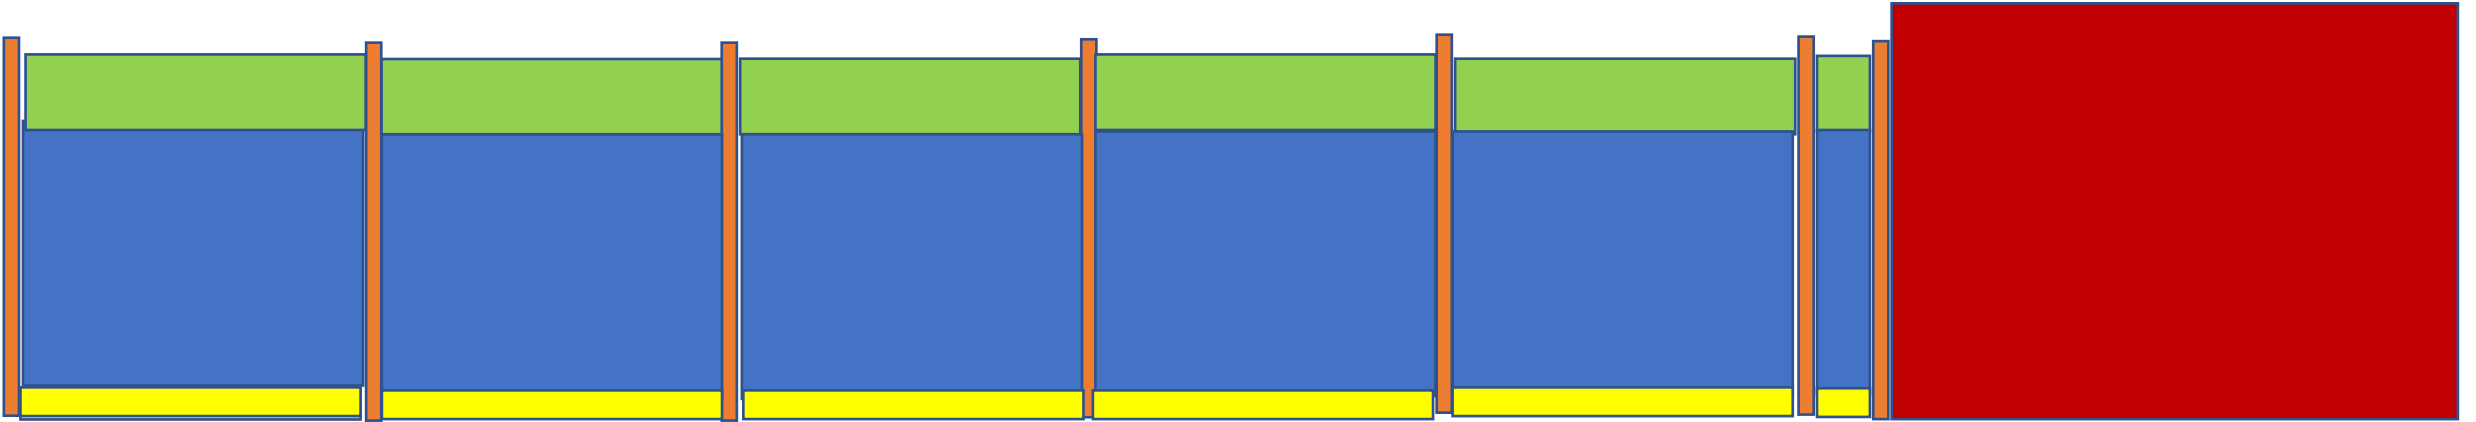


Legend



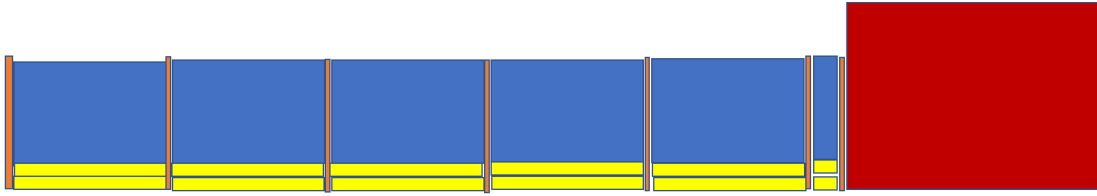


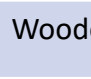

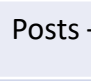

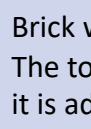
	Trellis Lattice – W 1800mm x 400mm height Lattice: 8mm x 40mm with inside gap of 50mm
	Fence panel – W 1800mm x H 1400mm
	Wooden Gravel Board – W 1800mm x H 150mm
	Posts – W 80mm
	Brick wall –The property has a walled garden. The height of the wall is 2200mm
	Note The windows adjacent to the fence are for a ground floor bedroom.

Old Fence
The height of the fence is 1220 mm

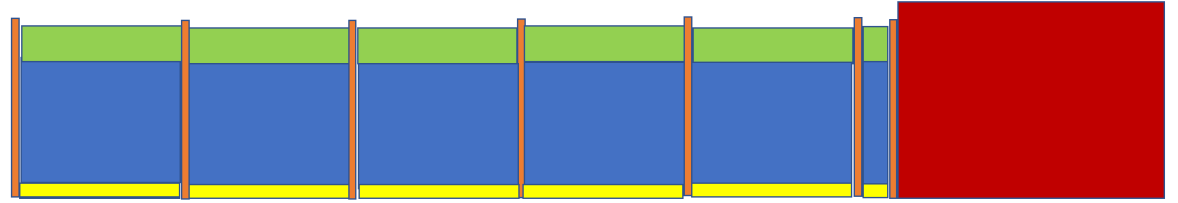


New Fence – Tongue & Groove Lattice Top panel
The height of the fence is 1800 mm (includes lattice trellis)



Old Fence		New Fence	
	No Trellis		Trellis Lattice – W 1800mm x 400mm height Lattice: 8mm x 40mm with inside gap of 50mm
	Fence panel – W 1800mm x H 1220mm		Fence panel – W 1800mm x H 1400mm
	Concrete Gravel Board		Wooden Gravel Board
	Posts – W 80mm		Posts – W 80mm
	Brick wall –The property has a walled garden. The height of the wall is 2200mm.		Brick wall –The property has a walled garden. The height of the wall is 2200mm The total height of the new fence including trellis is less than the height of the wall it is adjacent to and provides privacy and security for the ground floor bedroom



Cameras

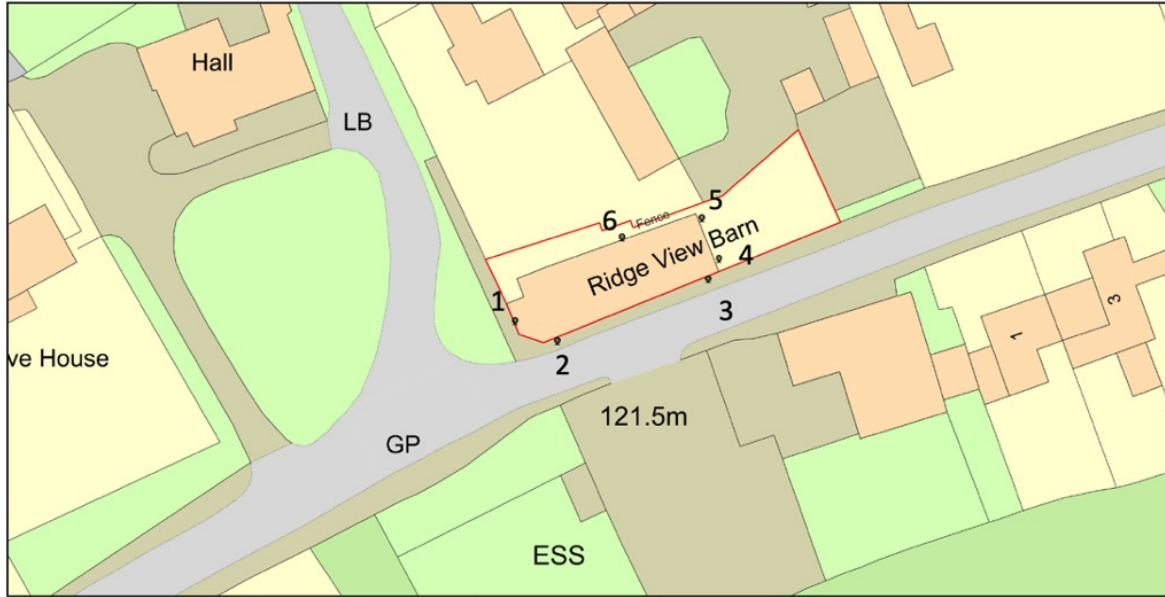

Plan Produced for: Valerie Ross
 Date Produced: 29 Jun 2022
 Plan Reference Number: TQROM22180175649775
 Scale: 1:500 @ A4
 © Crown copyright and database rights 2021 OS 100042766



Camera	Location	Height
1	1 camera overlooking the front door to Deeves Hall Lane	>3 meters
2	1 x roadside to Crossoaks Lane	3 meters
3	1 x roadside to Crossoaks Lane	3 meters
4	1 x back garden	>3 meters
5	1 x back garden	3 meters
6	1 x overlooking side courtyard	>3 meters