
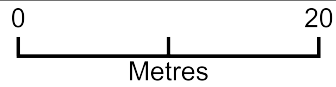


Ridge View Barn, Deeves Hall Lane, Ridge EN6 3LP

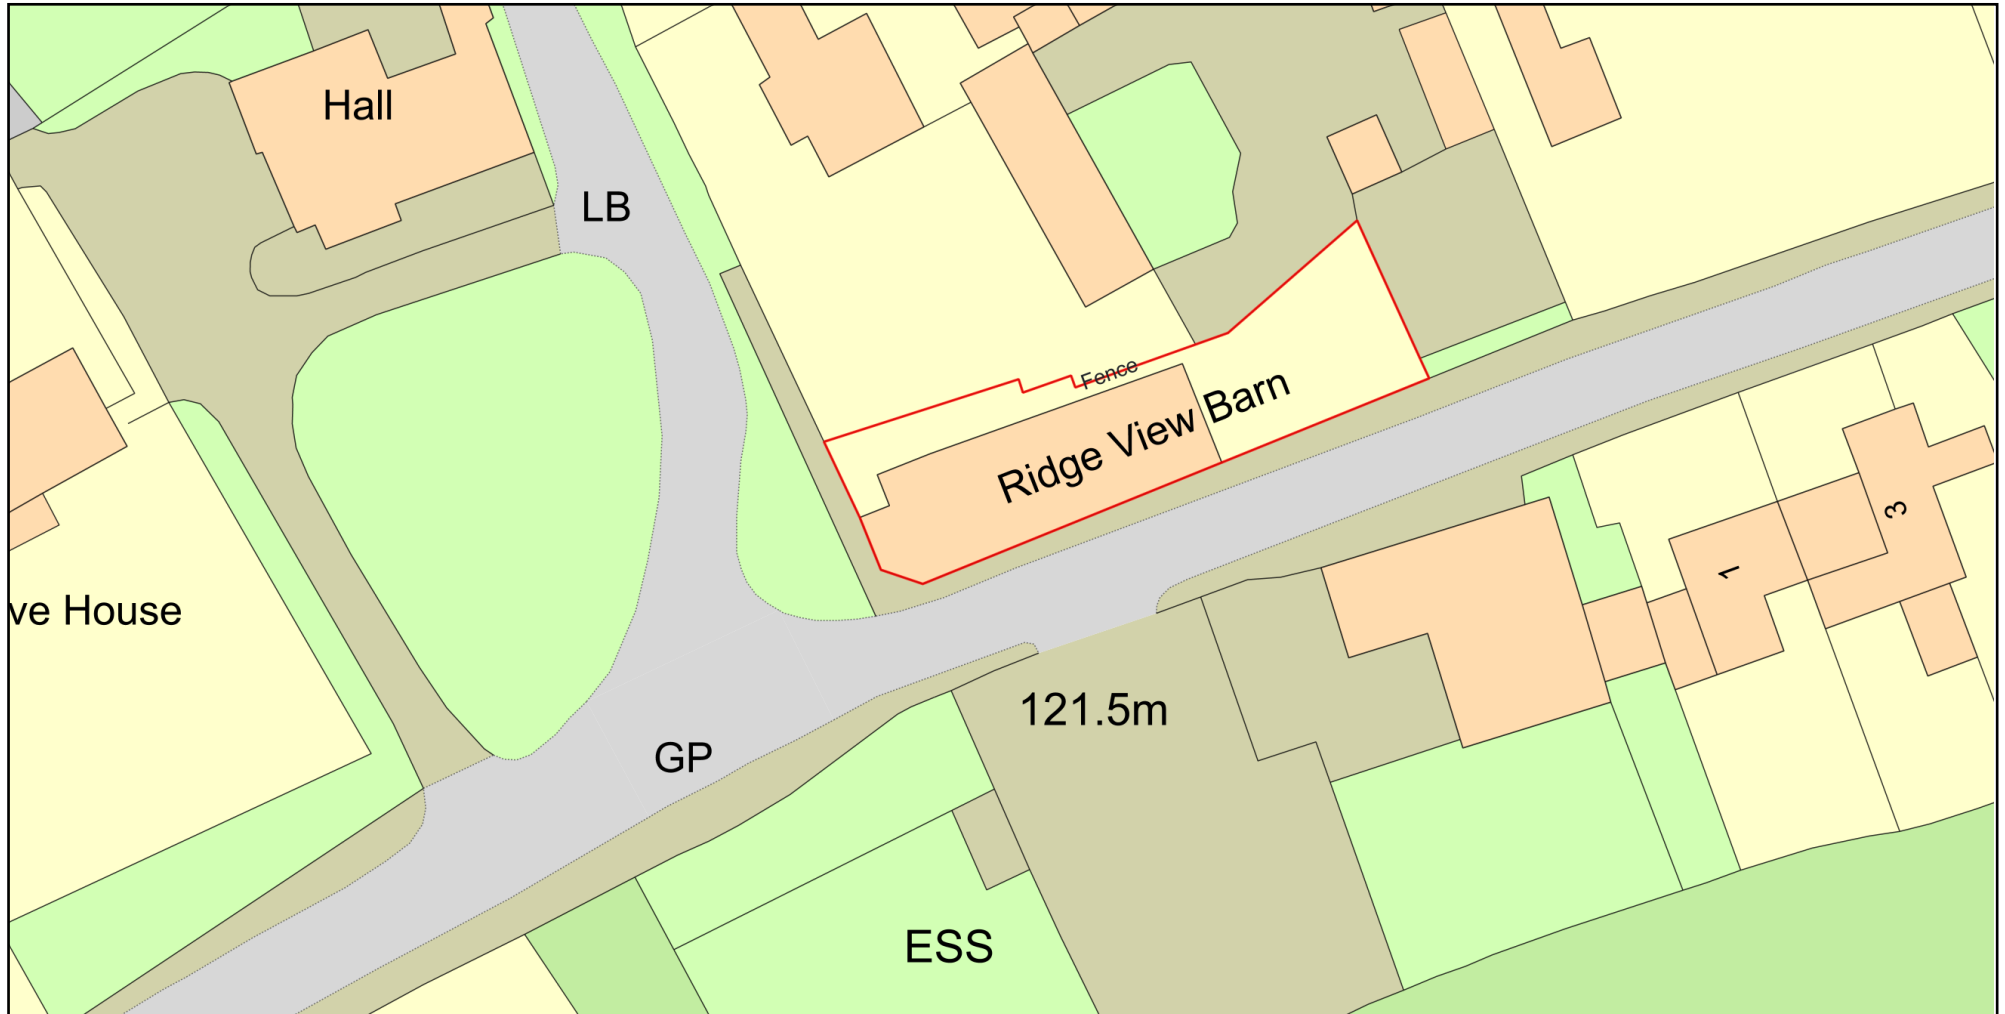

Plan Produced for: Valerie Ross

Date Produced: 29 Jun 2022

Plan Reference Number: TQRQM22180175649775

Scale: 1:500 @ A4

© Crown copyright and database rights 2021 OS 100042766

