


Existing East Elevation

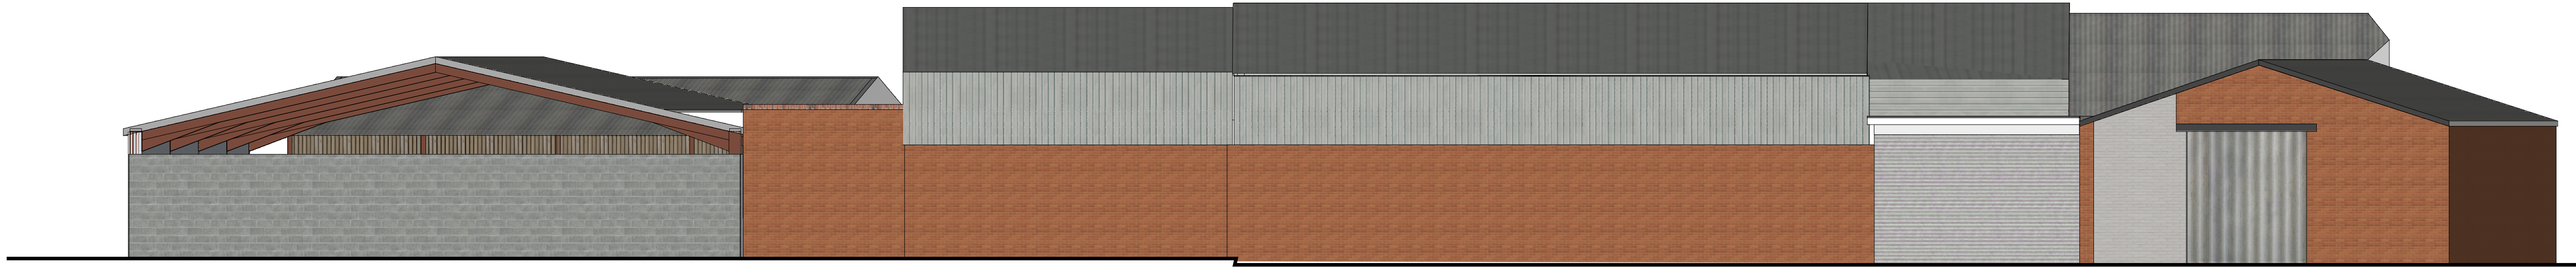

Proposed East Elevation