



Section B-B1

Scale at 1:100

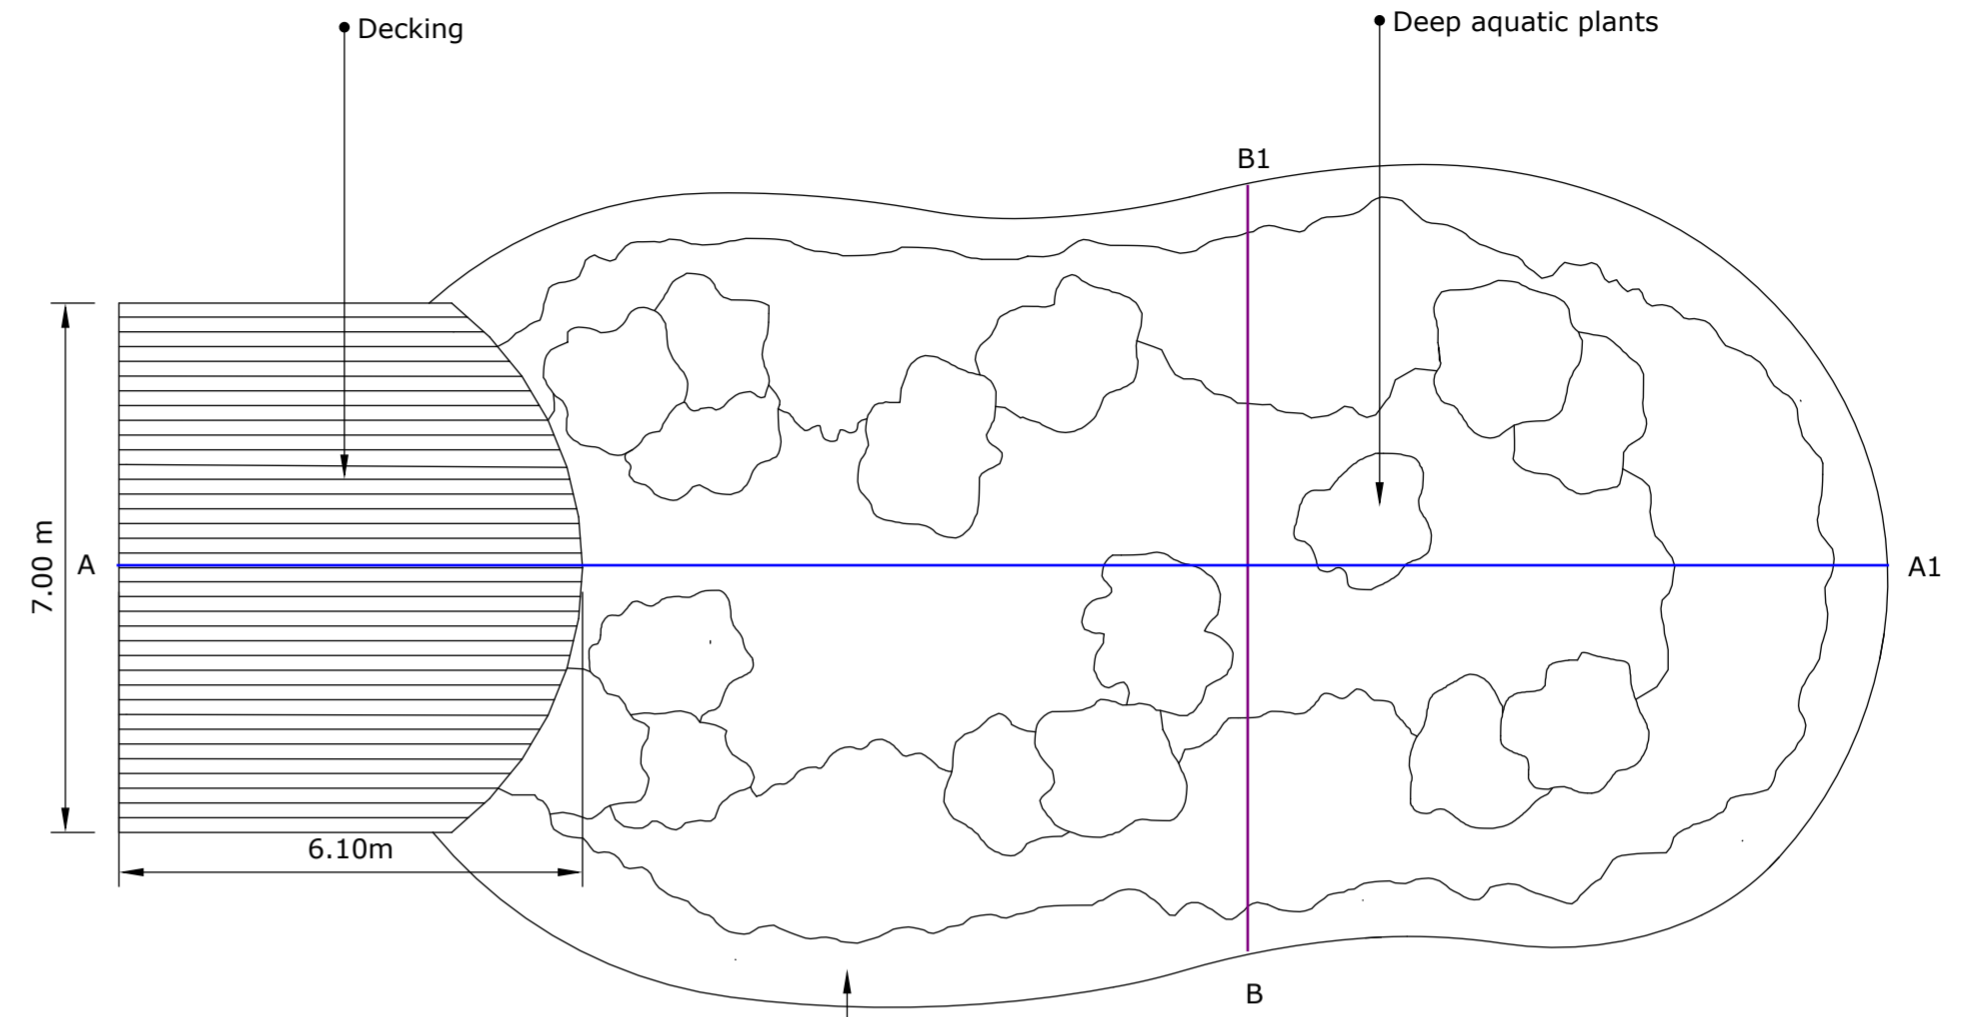

Plan of Wildlife Pond


Scale at 1:100

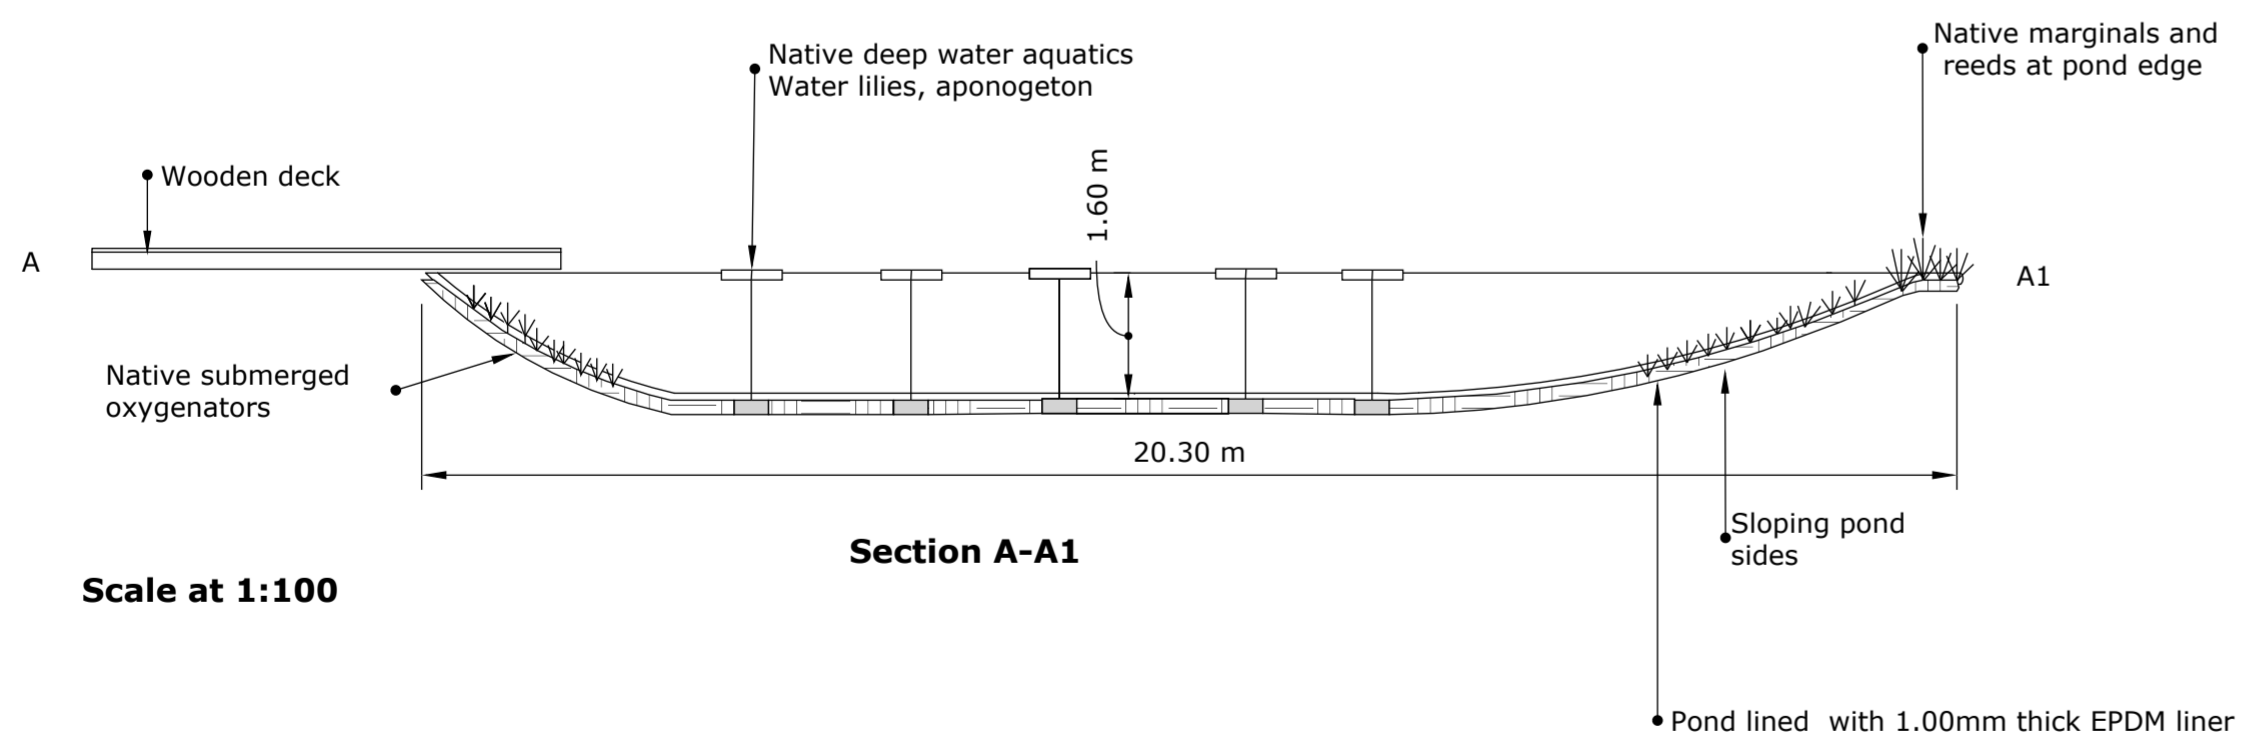

Section A-A1

Scale at 1:100

Scale Bar 1:100 @ A2

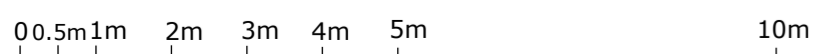

Project: Wildlife Pond
Orchard Cottage
Newton valence, Alton
GU34 3RE

Client: Rachel Podger
Drawing Reference: WP/RP/001/0622

Scale: 1:100 @ A2
Status: Pond Sections

Disclaimer:
Plans for design purposes only
All measurements to be checked on site
Ellicar terms and conditions apply

Ellicar
Ellicar House
Carr Rd
Gringley on the Hill
Doncaster
DN10 4SN