


# Block Plan

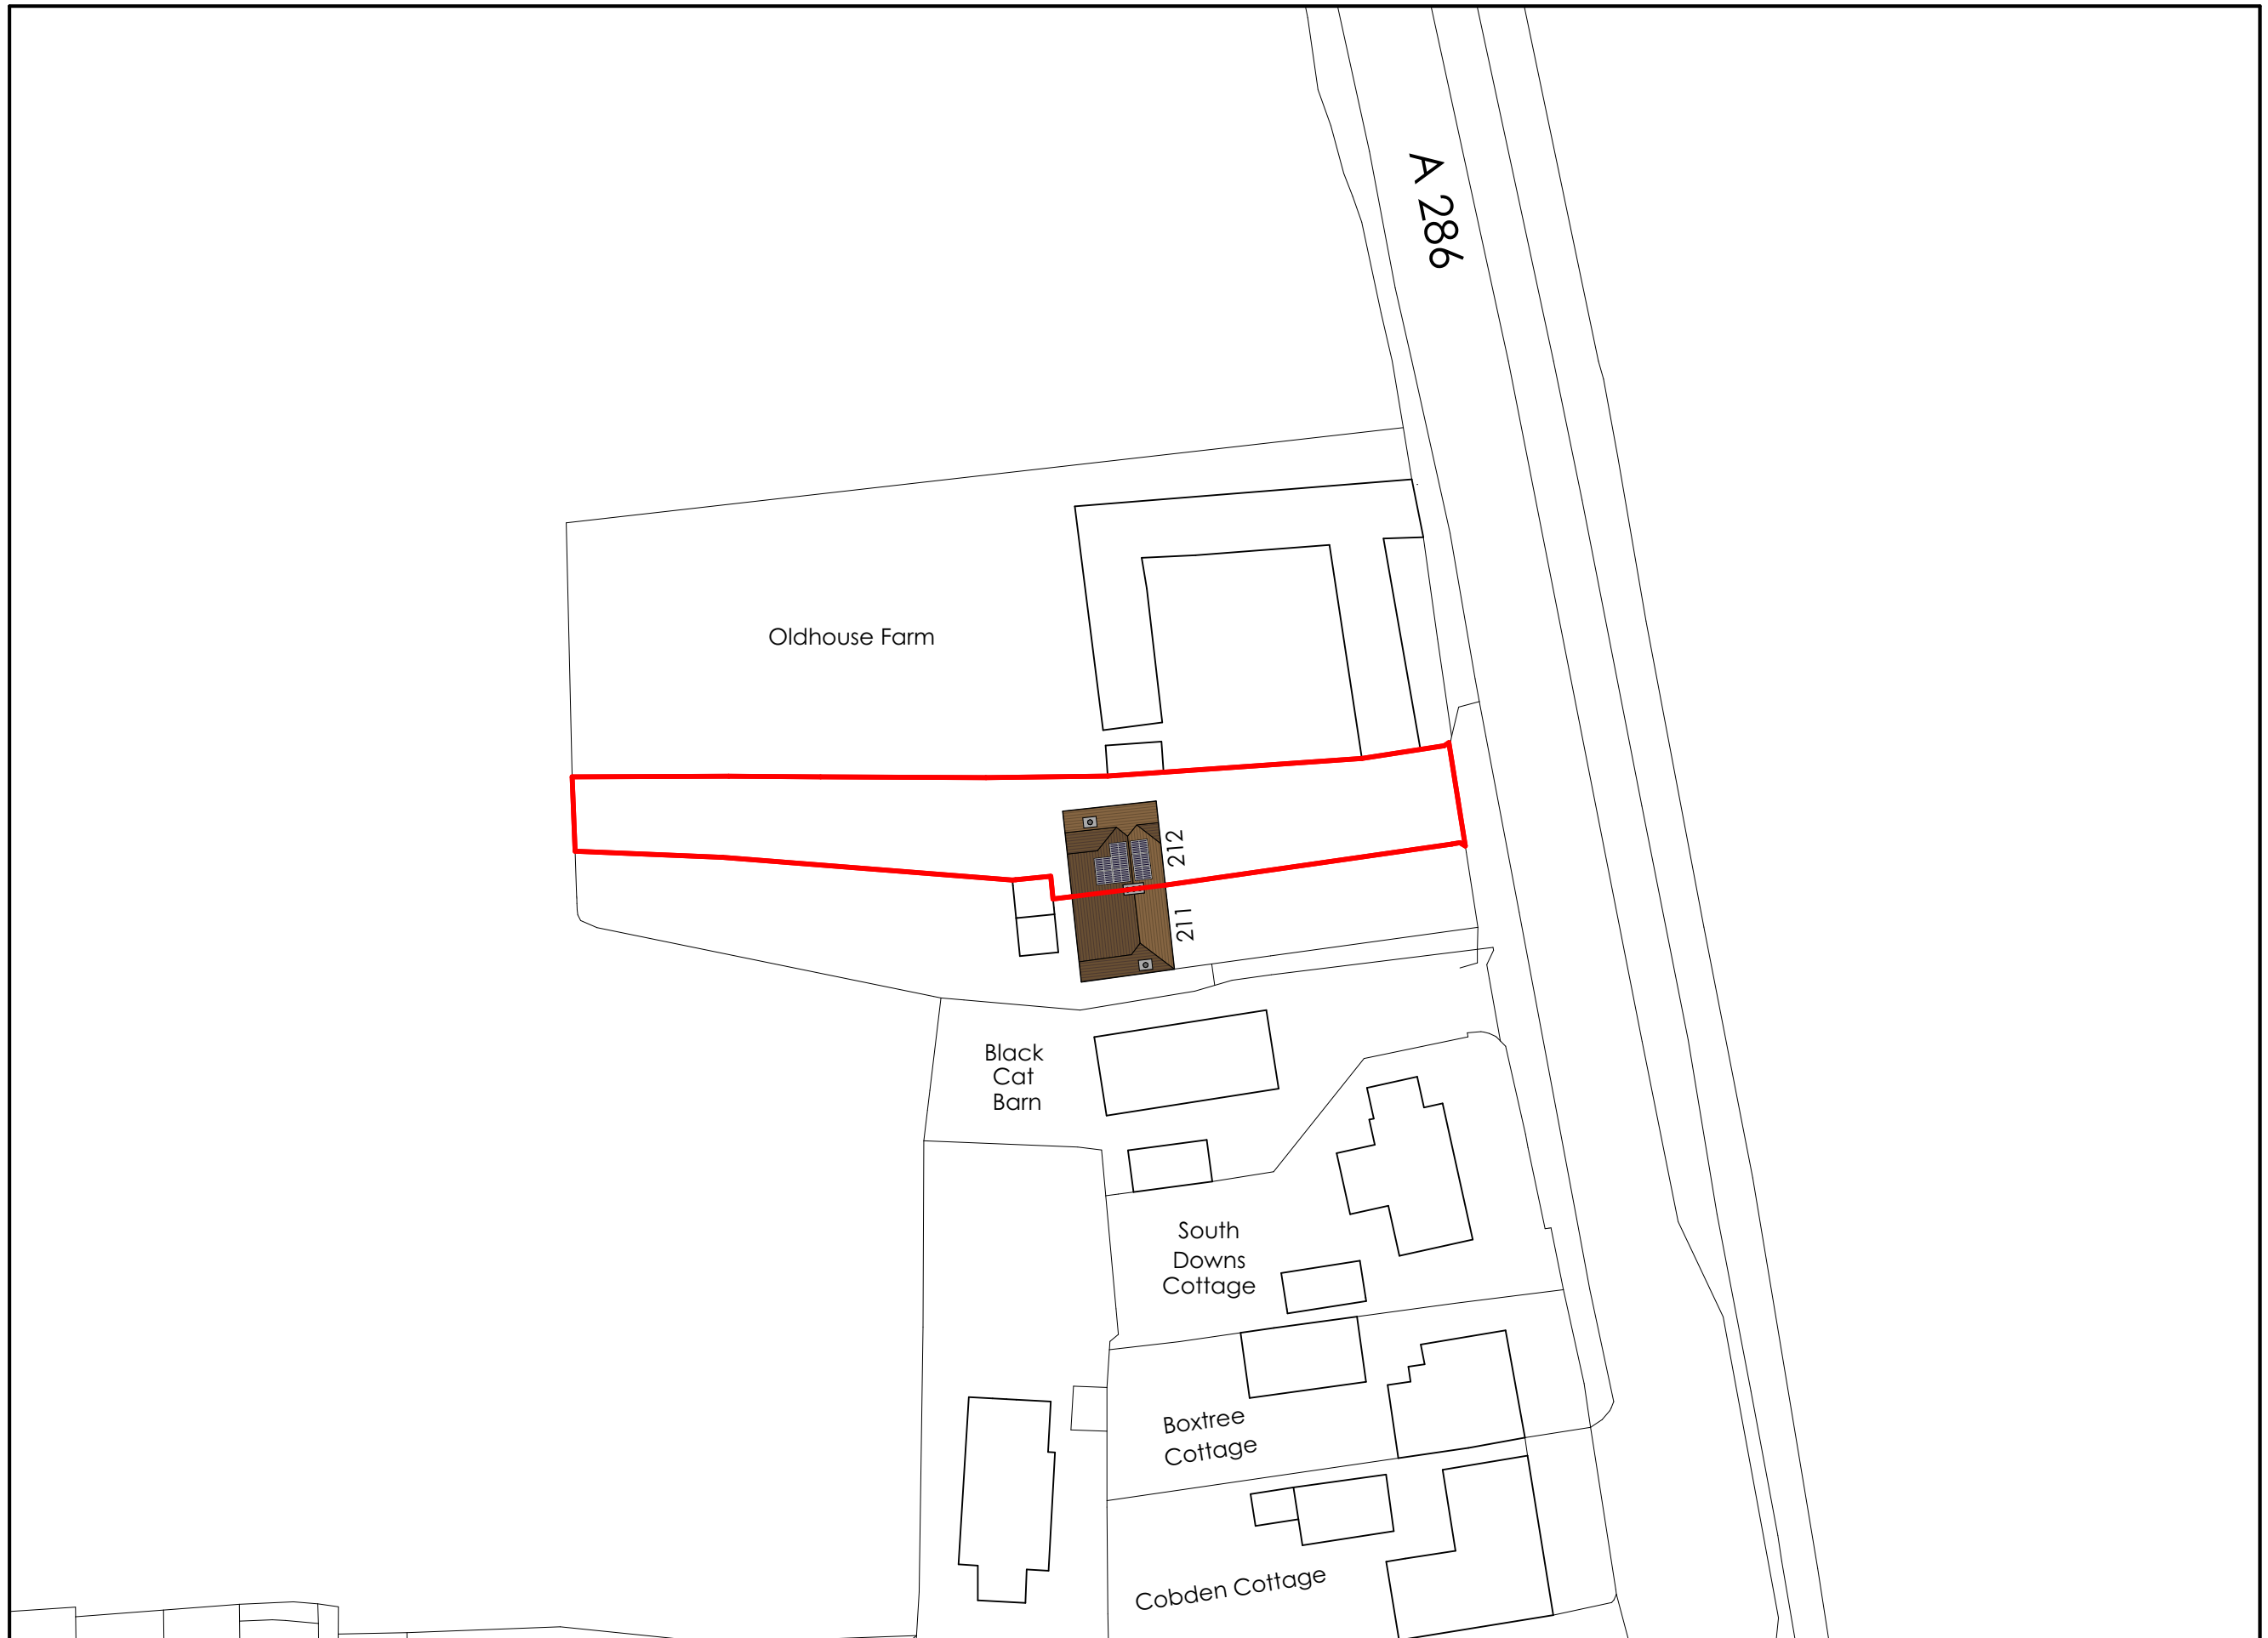


Data provider : Ordnance Survey

Data provider copyright : © Crown Copyright 2022. All rights reserved. Licence Number 100047514

This document and its design content is copyright © and is the property of T2 Architects. It may not be reproduced without their expressed permission. It shall be read in conjunction with all other associated project information including models, specifications, schedules and related consultants drawings and documentation. Do not scale from this drawing unless for Planning purposes. Figured dimensions only are to be used. All dimensions must be checked on site by the Contractor prior to the commencement of any fabrication or building works. Immediately report any discrepancies, errors or omissions to T2 Architects prior to the commencement of any fabrication or building works. If in doubt please ASK.

Current Revision Description

Rev	Date	Drawn By	Checked by
-----	------	----------	------------

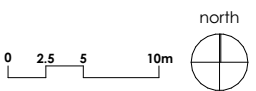

project

**212 Cocking,  
A286,  
Midhurst,  
GU29 0HB**

client

**Cowdray Estate**

drawing

**Block Plan**

stage date

**Outline Design 04/07/2022**

scale sheet size

**1:500 A3**

drawn by checked by

**RT RA**

job no.\_drwg typ.\_drwg no. revision

**2238\_PR\_001\_**



23 City Business Centre  
Hyde Street  
Winchester  
SO23 7TA

T 01962 856255  
E info@t2architects.com  
www.t2architects.com