


Site Location Plan

This document and its design content is copyright © and is the property of T2 Architects. It may not be reproduced without their expressed permission. It shall be read in conjunction with all other associated project information including models, specifications, schedules and related consultants drawings and documentation. Do not scale from this drawing unless for Planning purposes. Figured dimensions only are to be used. All dimensions must be checked on site by the Contractor prior to the commencement of any fabrication or building works. Immediately report any discrepancies, errors or omissions to T2 Architects prior to the commencement of any fabrication or building works. If in doubt please ASK.

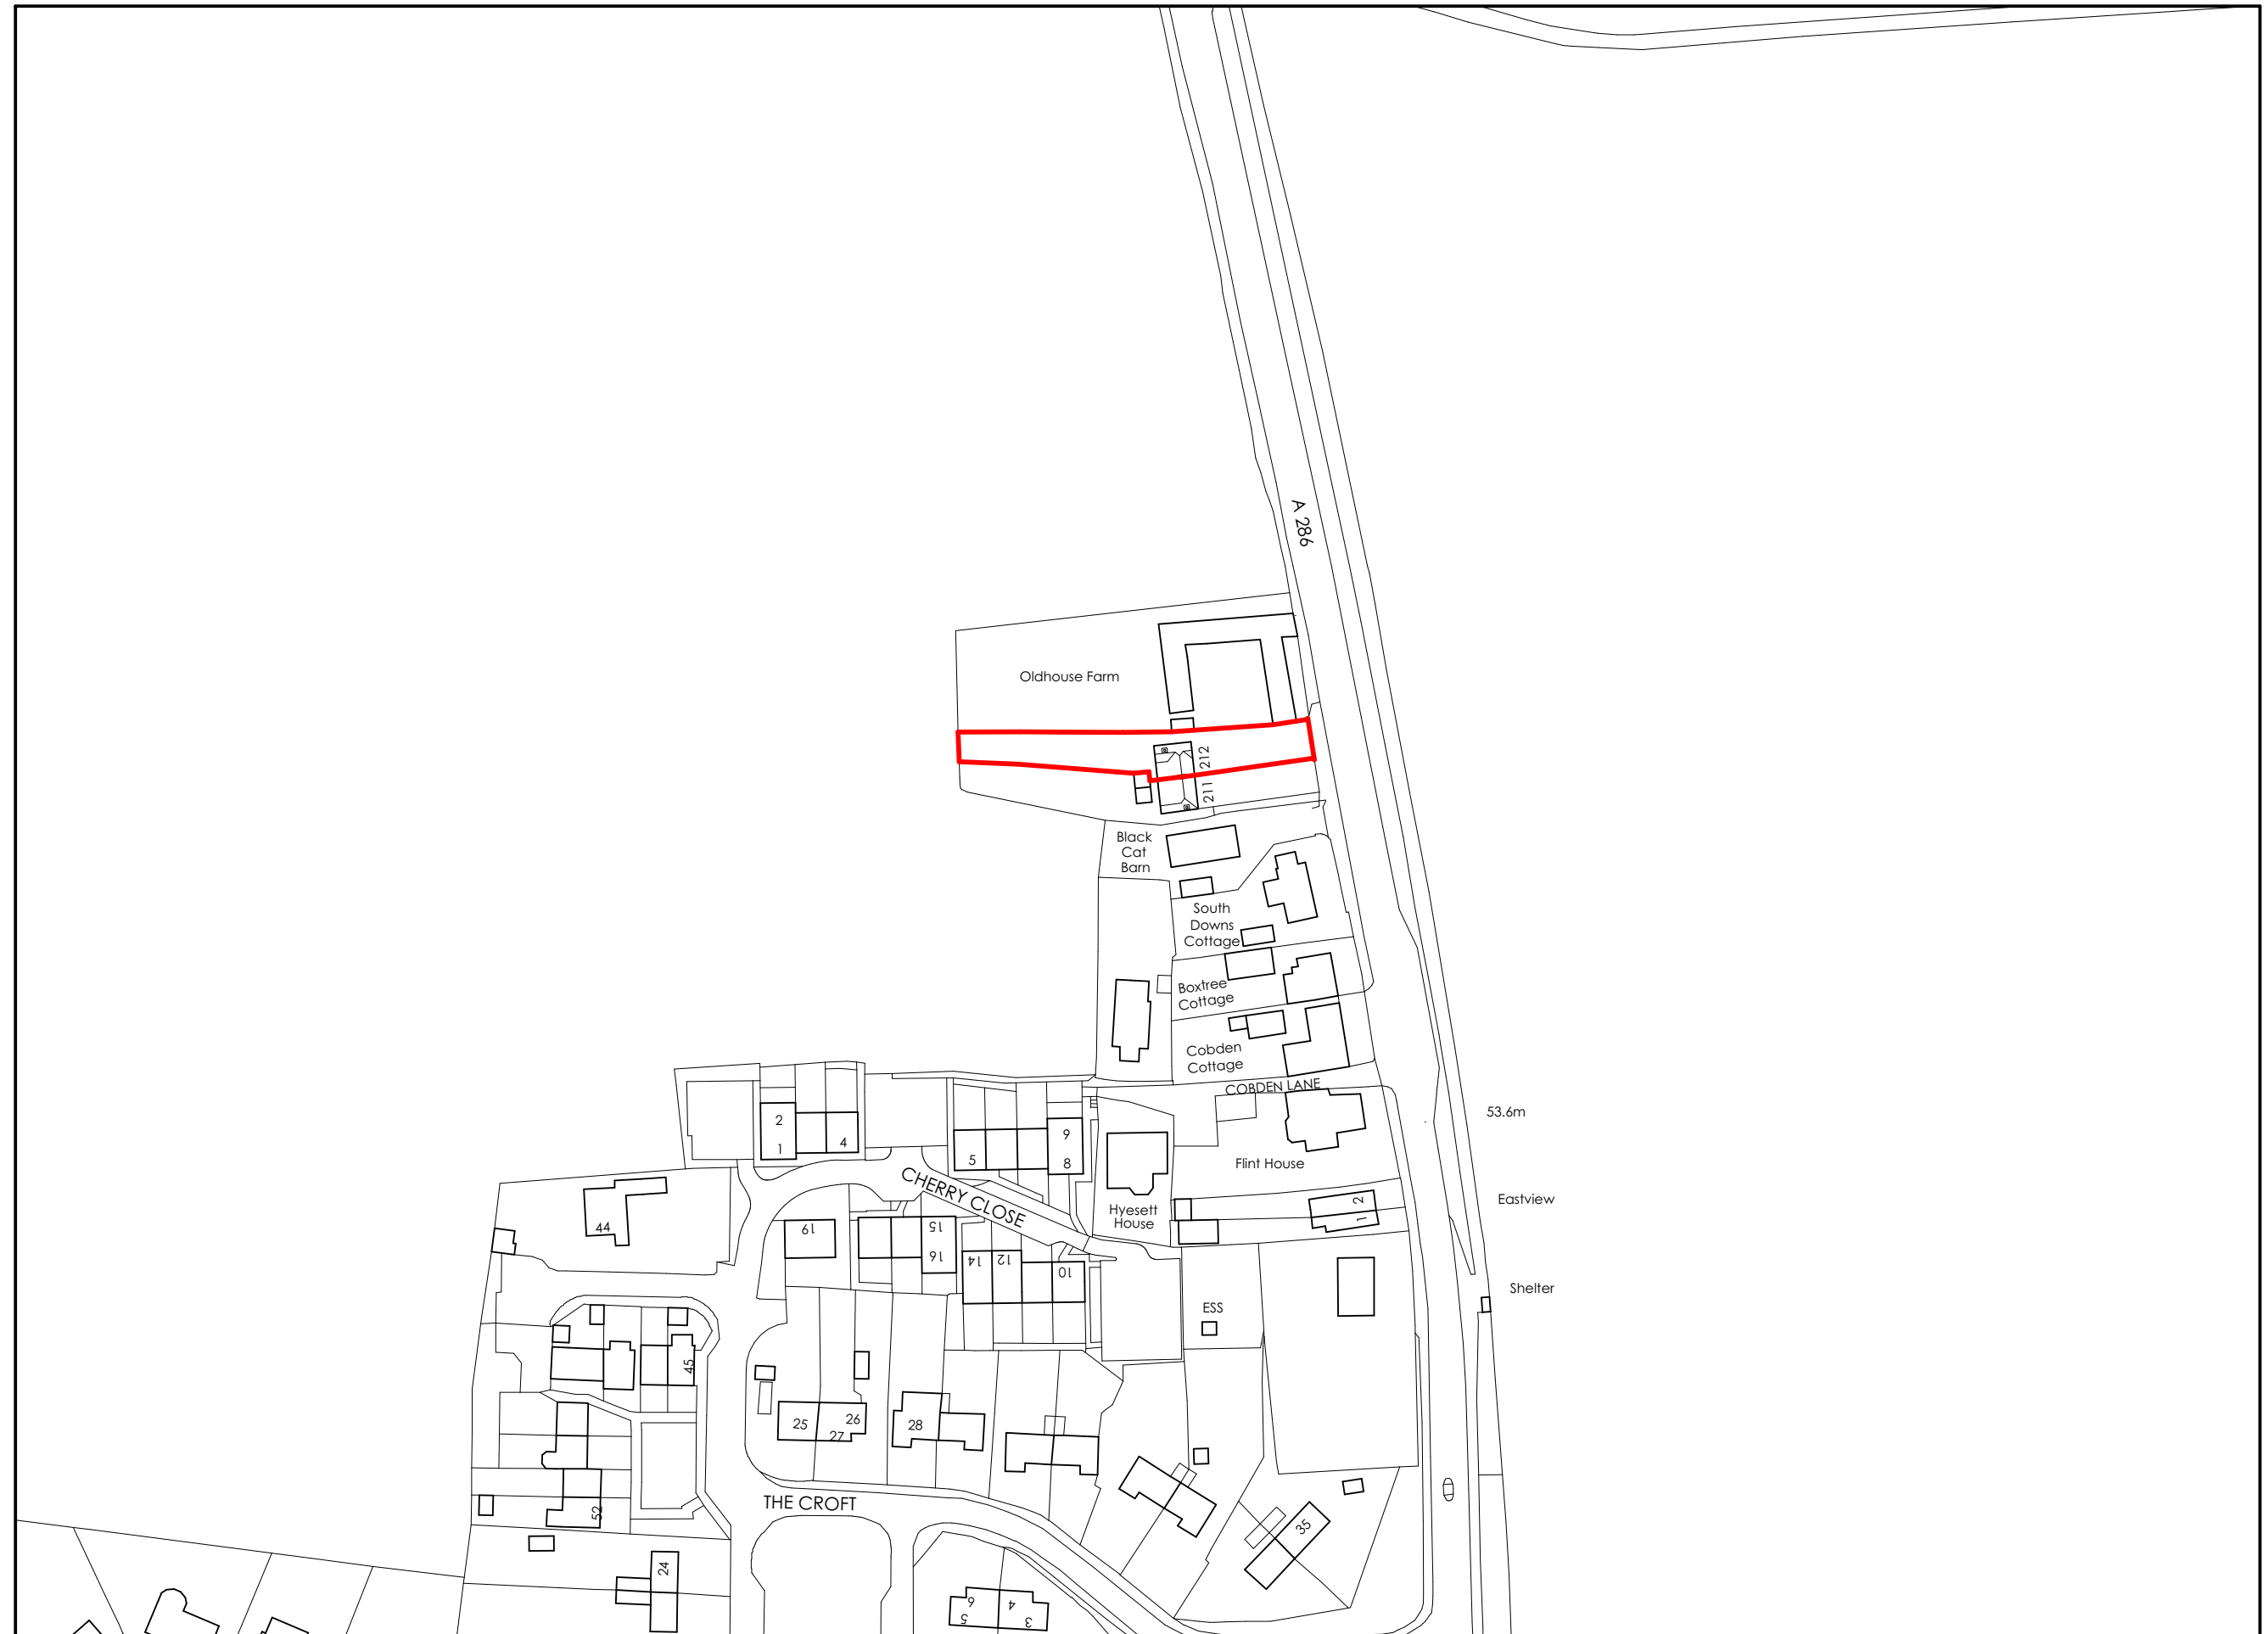

Current Revision Description

Rev	Date	Drawn By	Checked by



project
**212 Cocking,
 A286,
 Midhurst,
 GU29 0HB**

client
Cowdray Estate

drawing
Site Location Plan

stage date
Outline Design 04/07/2022

scale sheet size
1:1250 A3

drawn by checked by
RT RA

job no. _dwg typ_ _dwg no. _ revision
2238_EX_001_



23 City Business Centre
 Hyde Street
 Winchester
 SO23 7TA

T 01962 856255
 E info@t2architects.com
 www.t2architects.com