



Sect 1 SECTION 01  
Scale 1:25@A1

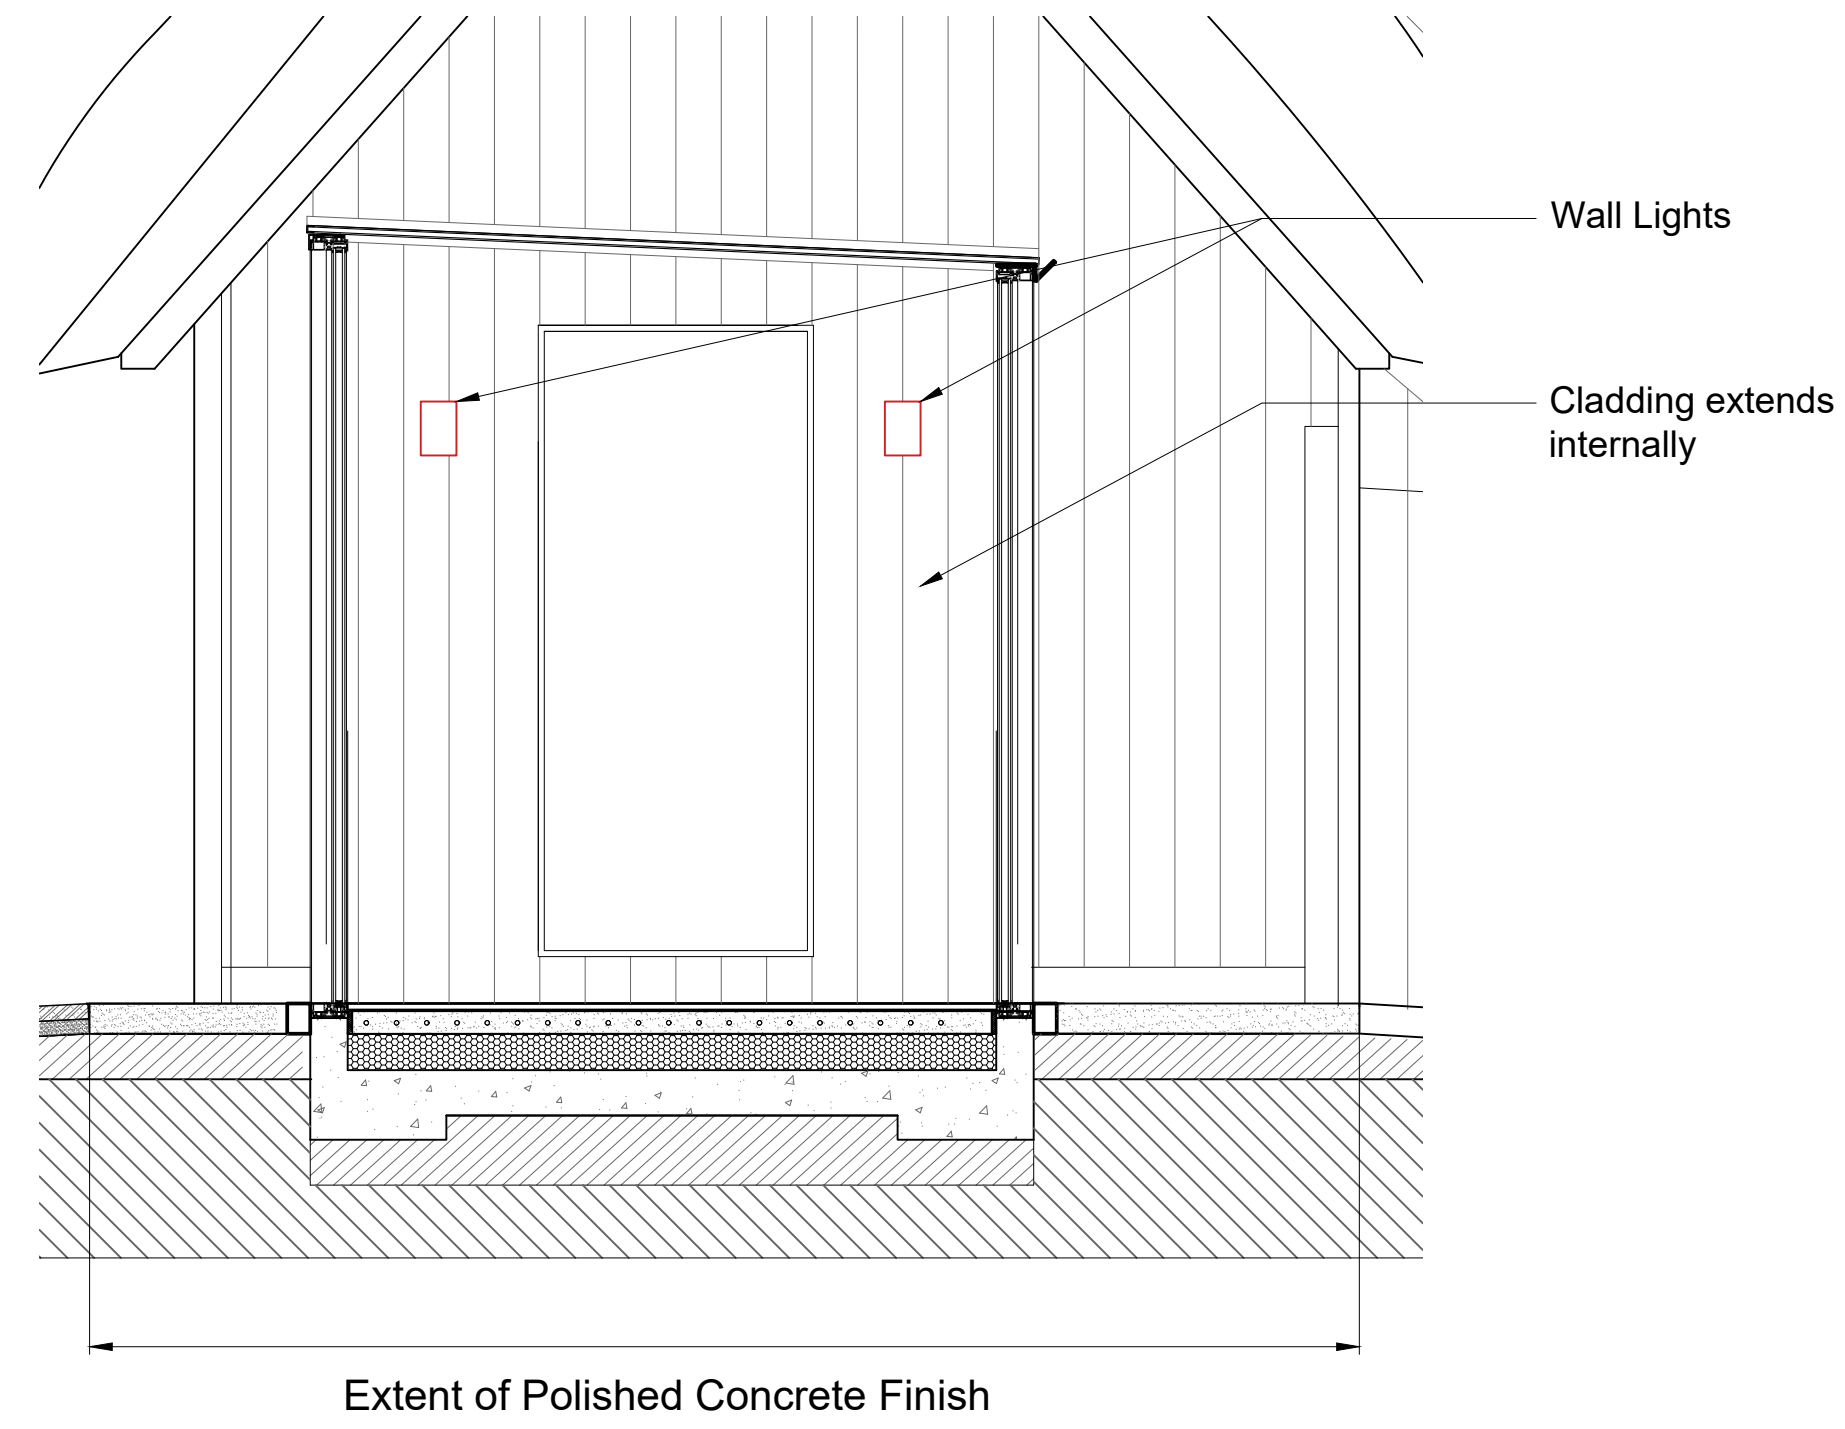

Sect 2 SECTION 02  
Scale 1:25@A1

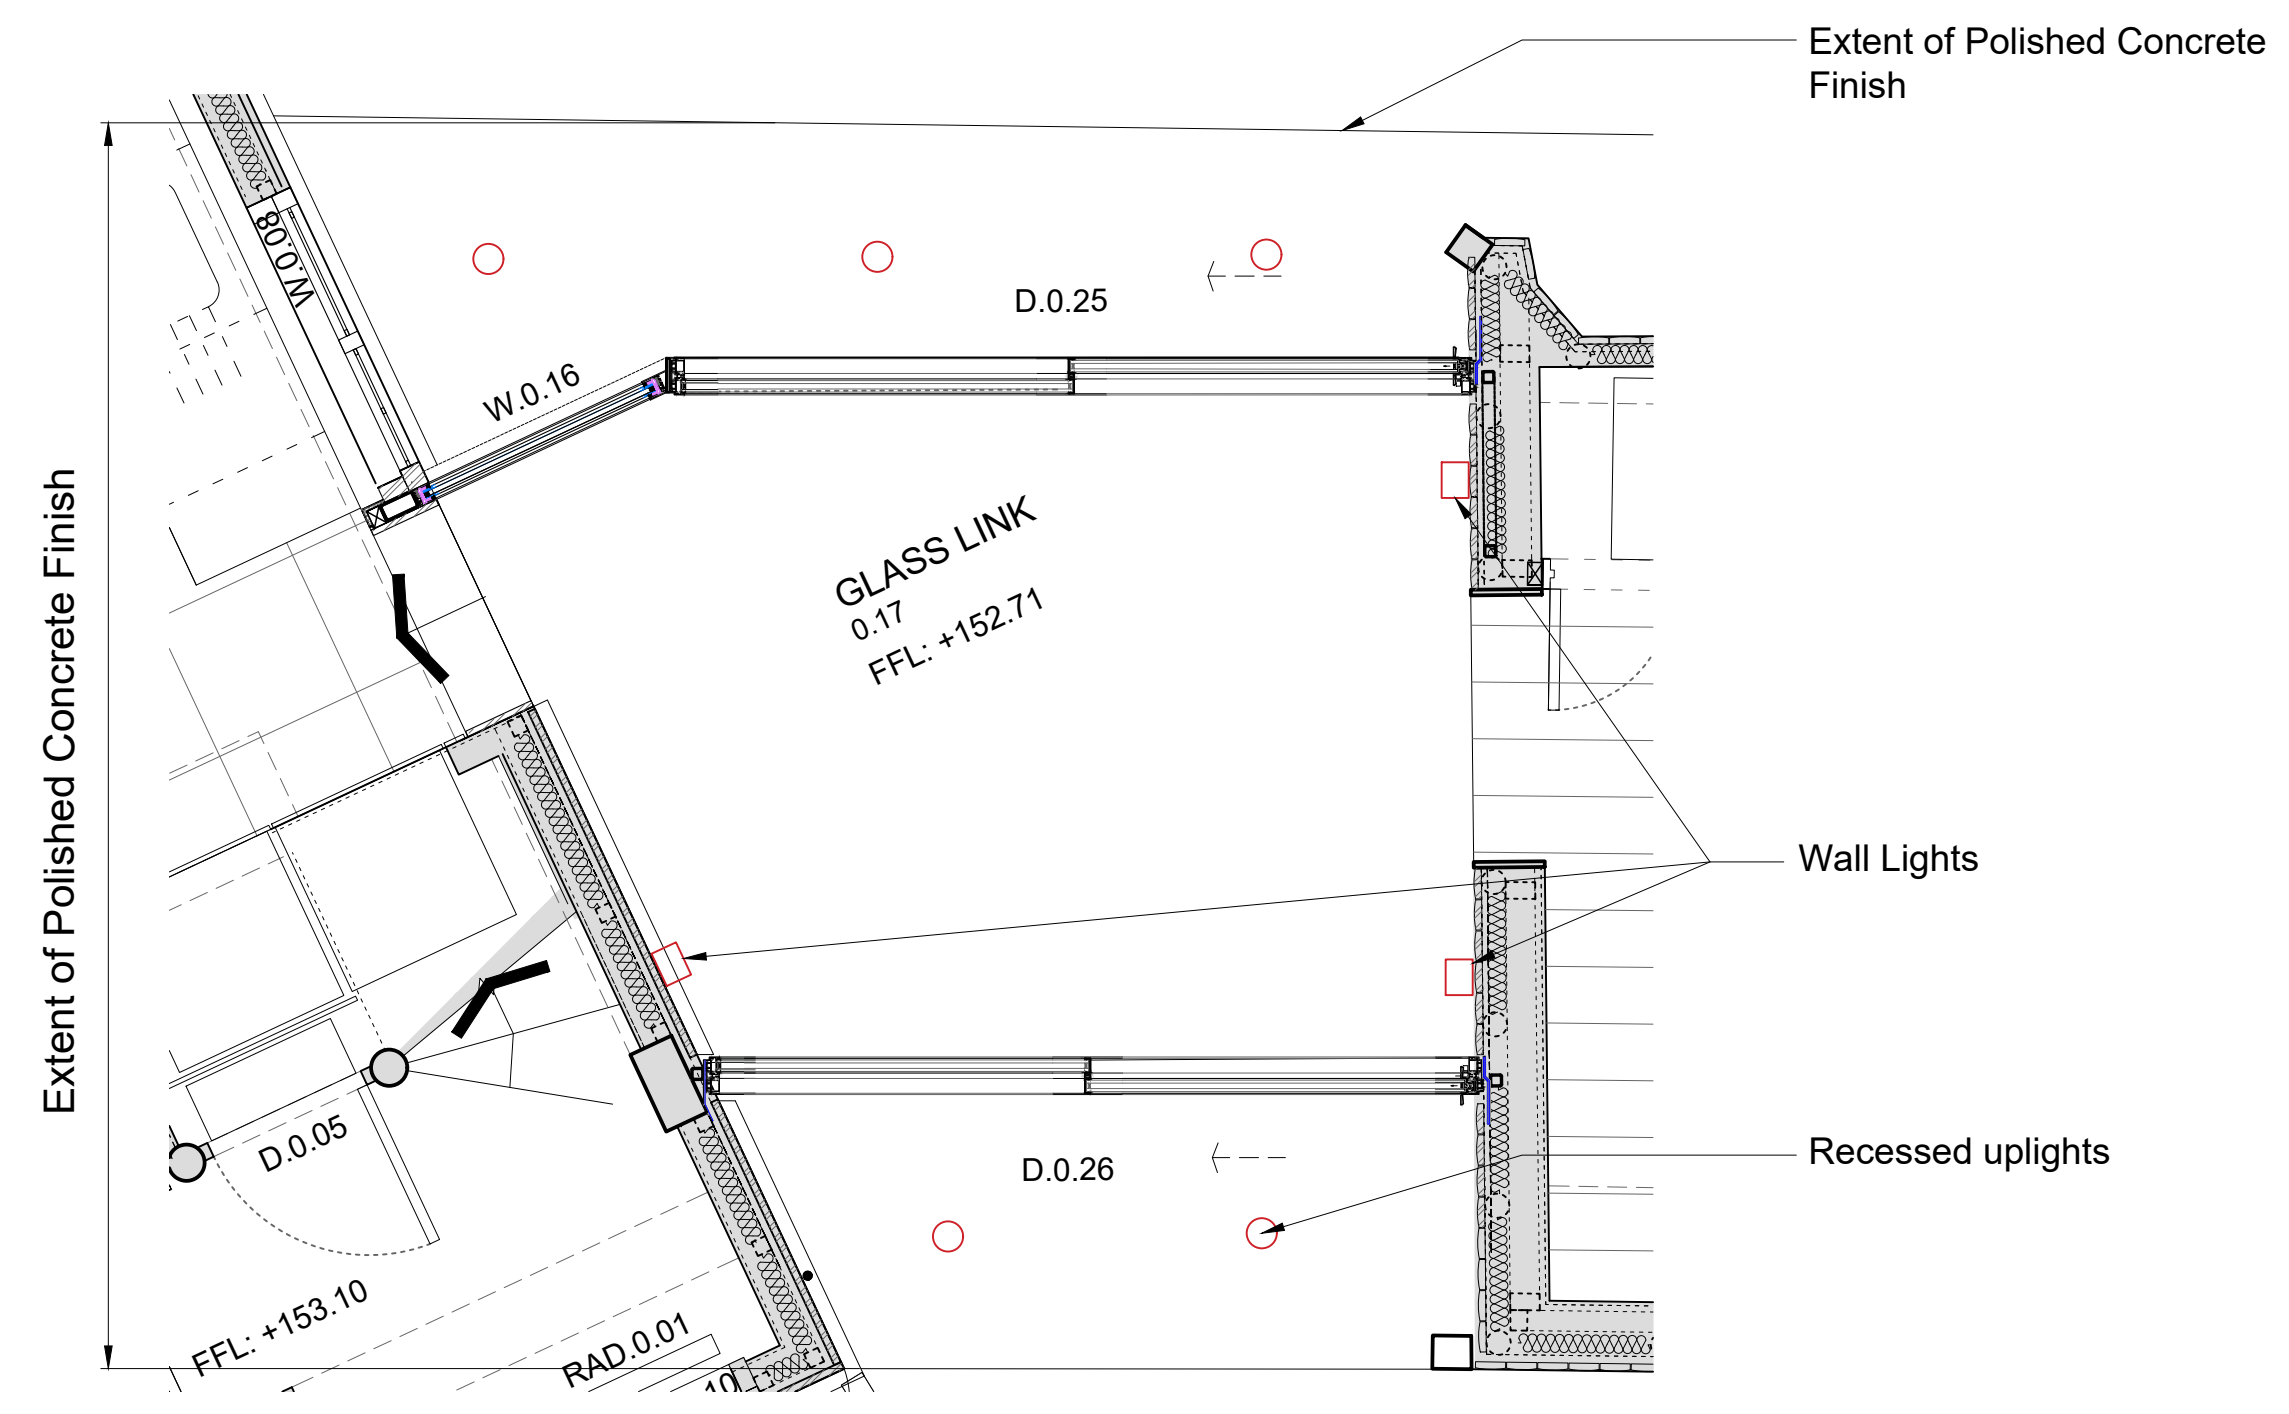

Plan 1 GLAZED LINK PLAN  
Scale 1:25@A1


Rev	Date	Description
-	29/07/22	Issued for Discharging of Planning Conditions



AshtonArchitecture  
PLANNING

Project	Studio Cottage	Job no	0854
Client	W. Whitaker & H. Bargawi		
Date	September 2021	Scale	1:25 @ A1/1:50 @A3

Drawn	Checked	Approved	Rev
CT	JA		-
Title			
Proposed Glazed Link			
Drawing Number			
0854_6060			

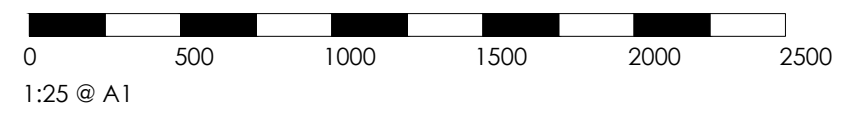

This drawing is copyright of Ashton Architecture. Do not scale from this drawing. All dimensions and levels to be checked on site by the contractor and such dimensions to be his responsibility. Report all drawing errors, omissions and discrepancies to the architect.  
DISCLAIMER  
This document may be issued in an editable digital CAD format to enable others to use it as background information to make alterations and/or additions. In that instance the file will be accompanied by a PDF version as a record of the original file. It is for those parties making such alterations and/or additions to ensure that they make use of current background information. Ashton Architecture accepts no liability for either: any such alterations and/or additions to the background information by others; or any other changes made by others to the architectural content of the background information itself.