
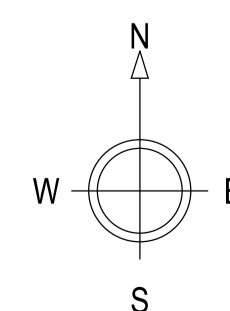


PLANNING ISSUE

LOCATION PLAN
 Scale 1:2500

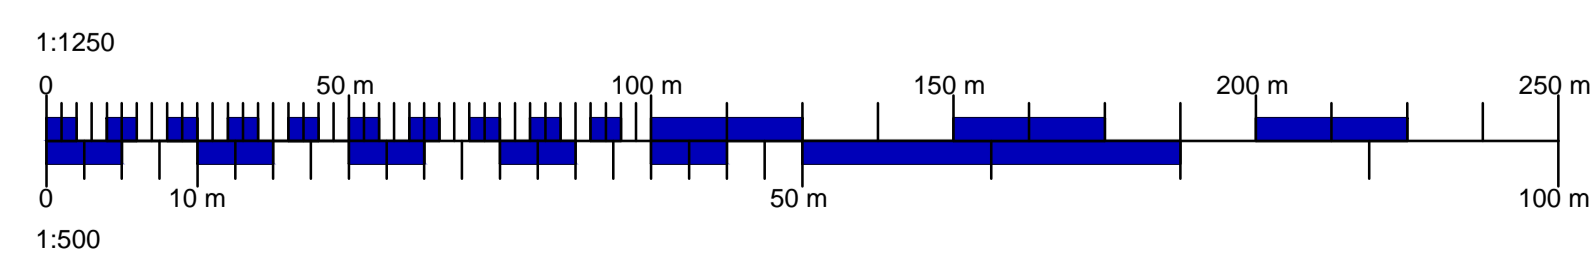

— Ownership Boundary
 — Site Boundary

Rev.	Date	Amendment	DL	JW
			Drawn	Checked

PROJECT
 M L H Seager
 Land forming part of Lower Easton Farm,
 Pyle, Somerset, BA4 6SY

TITLE
 Proposed Poultry Buildings
 Existing Site Location Plan

SCALE DATE DRAWN BY CHECKED BY
 AS SHOWN @A1 Dec '19 DL JW

JOB NO. DRAWING NO. REVISION
 JW/1418/1019 200-01 A

acorus
 rural property services

www.acorus.co.uk
 © ACORUS Rural Property Services Ltd.