
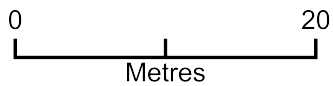


Menage Site Block Plan

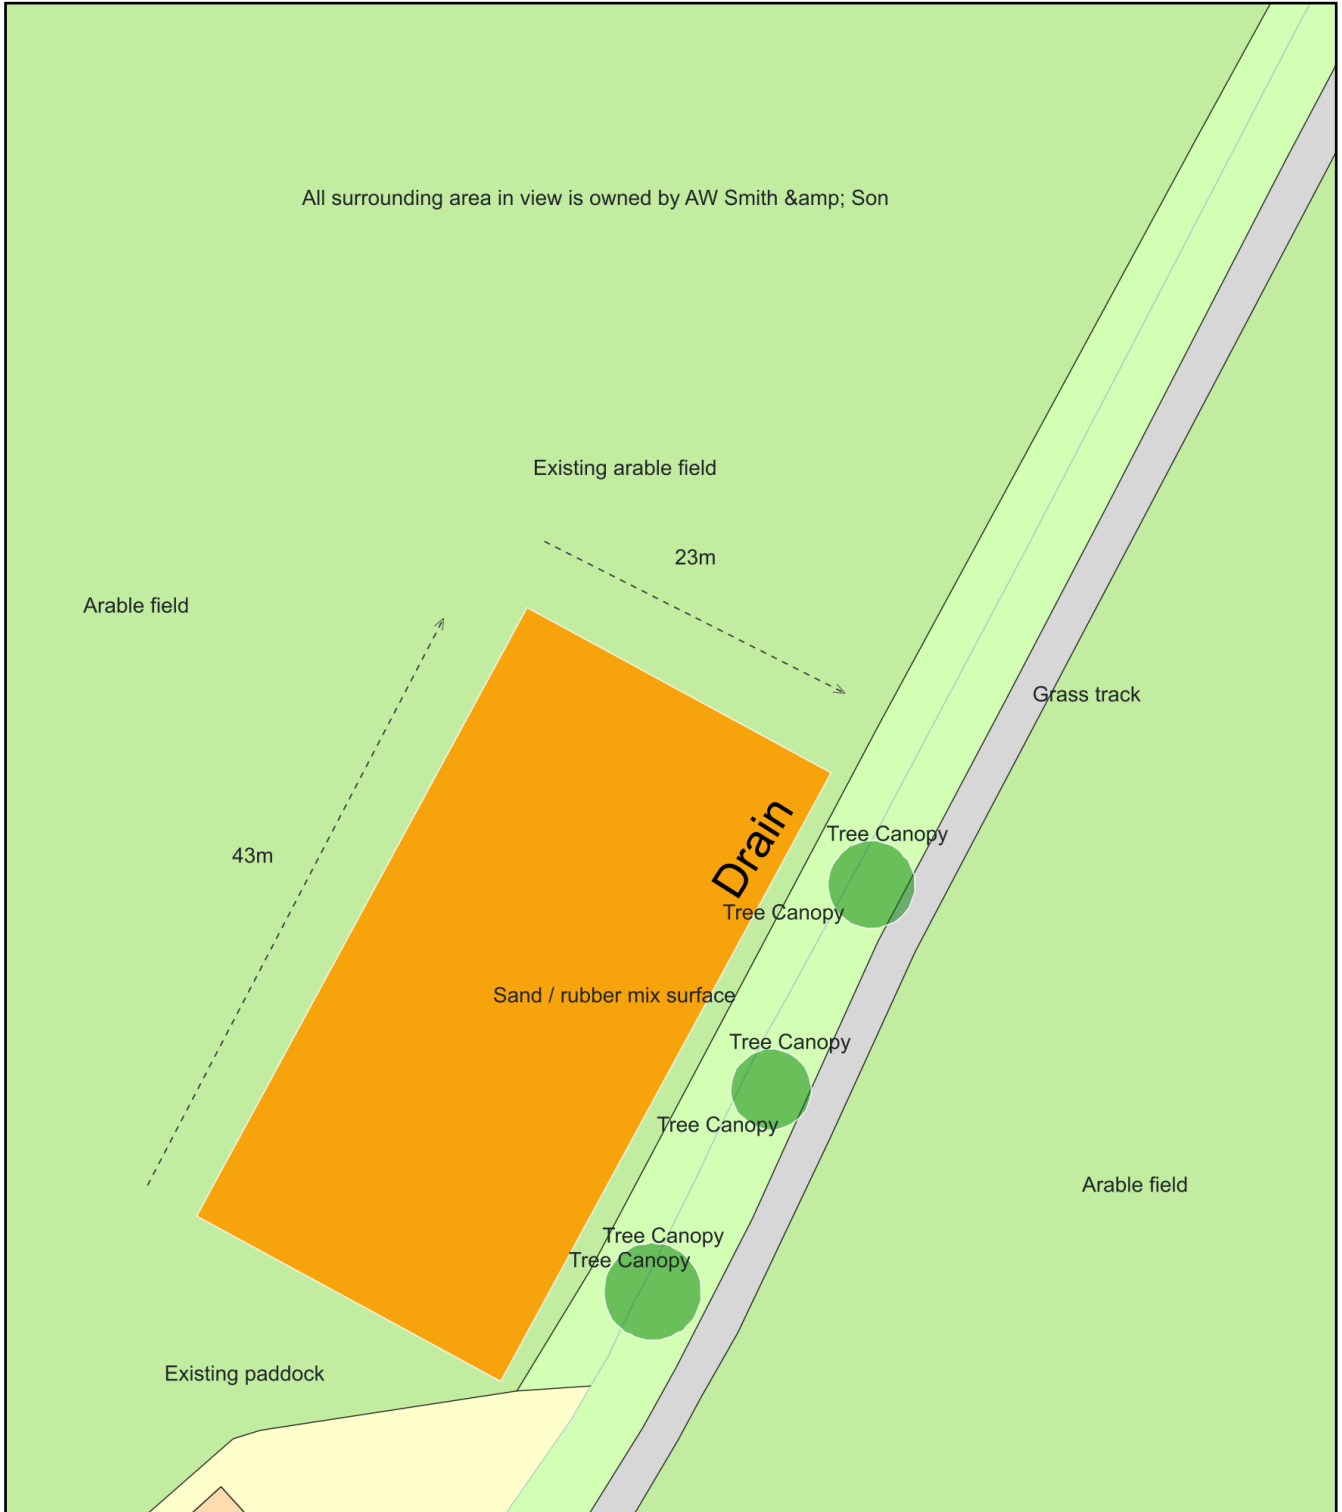

Plan Produced for: Sarah Smith

Date Produced: 31 Jul 2022

Plan Reference Number: TQRQM22212082445825

Scale: 1:500 @ A4