



PLANNING DRAWING

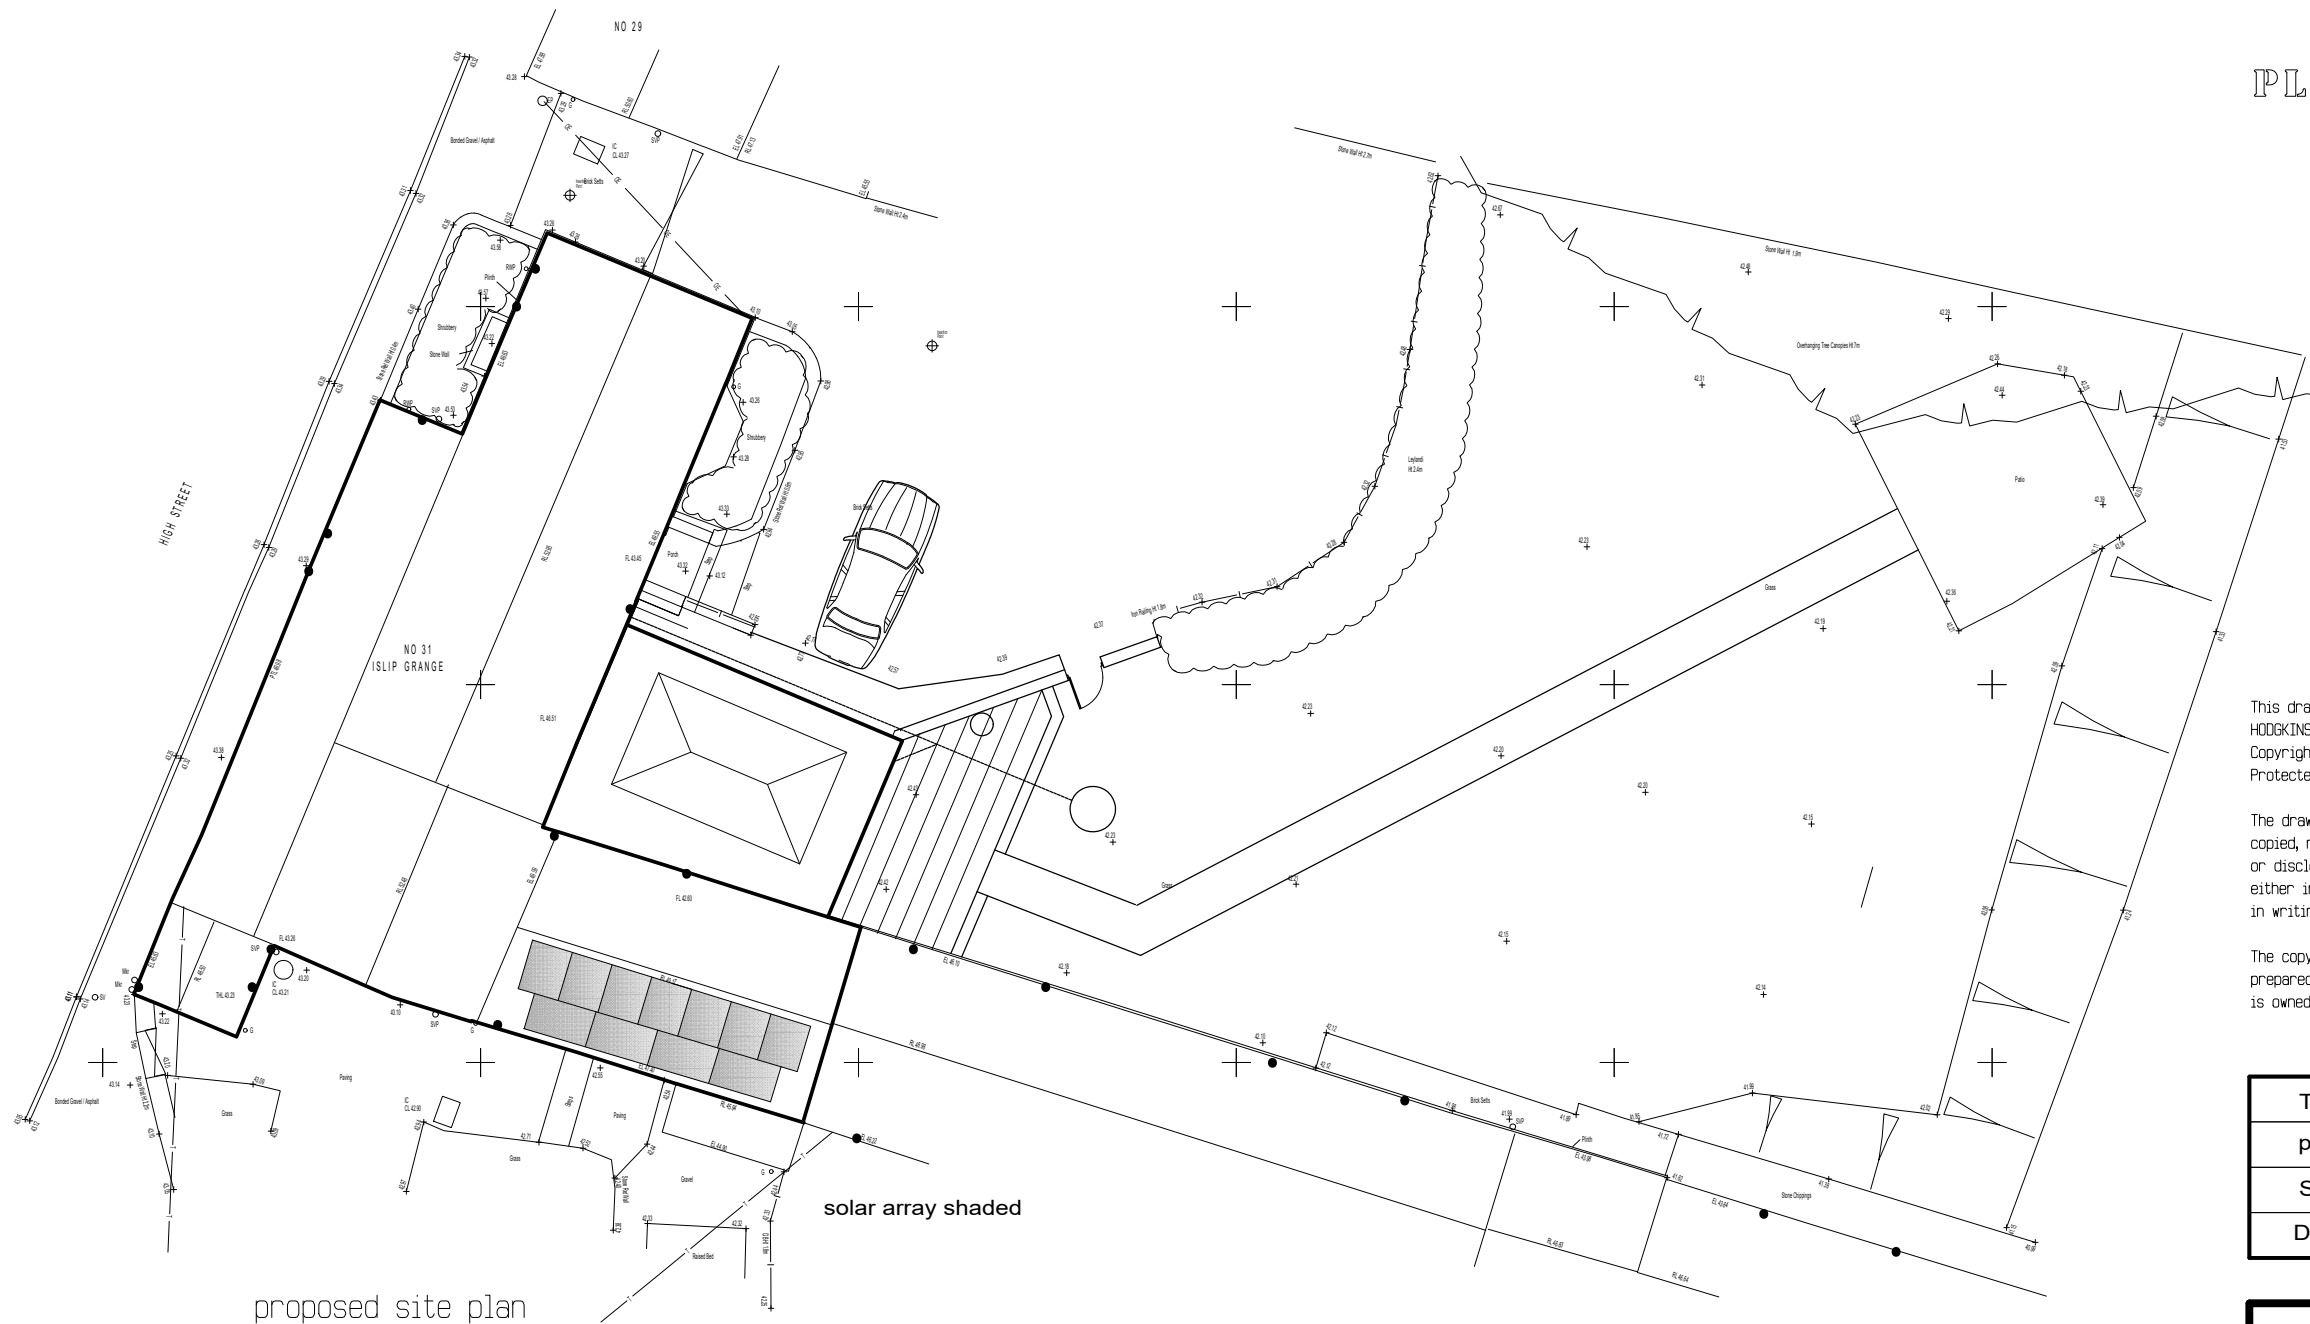

proposed site plan

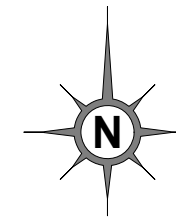


This drawing is copyright:
HODGKINS BODEN ASSOCIATES
Copyright is reserved
Protected by copyright acts (section 47: 1988)

The drawing is issued on the condition that it is not copied, reproduced, retained, published, adopted or disclosed by or to any unauthorized person either in whole or in part without the consent in writing of HODGKINS BODEN ASSOCIATES

The copyright in these notes and in all drawings prepared by Hodgkins Boden Associates is owned by Hodgkins Boden Associates

THE GRANGE ISLIP	
proposed solar power installation	
SCALE 1.200 @ A3	
DRAWING 1689.02.01	JULY 2022

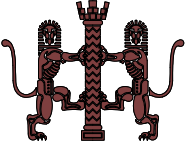HODGKINS BODEN ASSOCIATES	
CHARTERED ARCHITECTS The Corn Exchange 47 High Street Thrapston Northants NN14 4JJ	
	
TEL +44 (0) 1832 734 007 FAX +44 (0) 1832 730 264	
email hodgkinsboden@aol.com www.hodgkinsbodenassociates.co.uk	©