
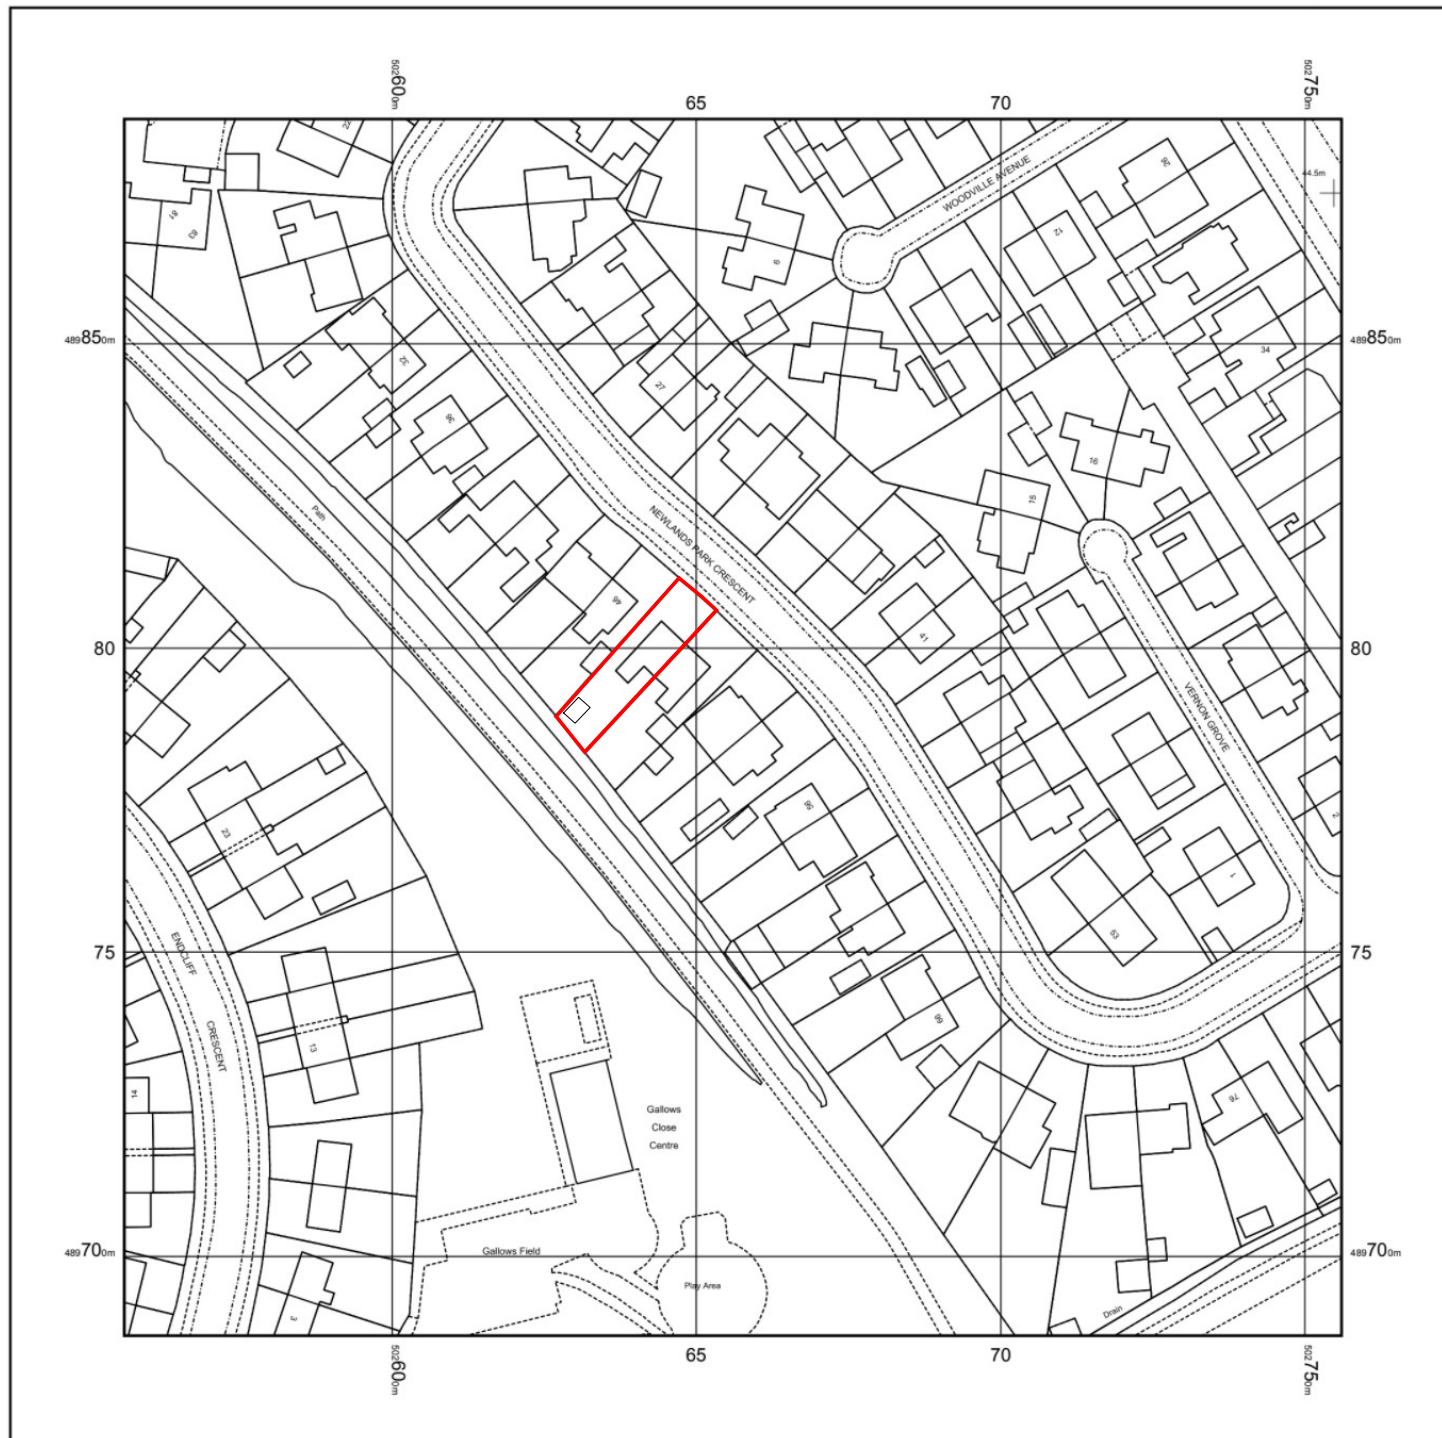


© Crown copyright and database rights 2021 Ordnance Survey 100048957. The representation of road, track or path is no evidence of a boundary or right of way. The representation of features as lines is no evidence of a property boundary.

Supplied by: www.ukmapcentre.com
Serial No: 216435
Centre Coordinates: 502656, 489787
Production Date: 18/06/2021 08:38:35

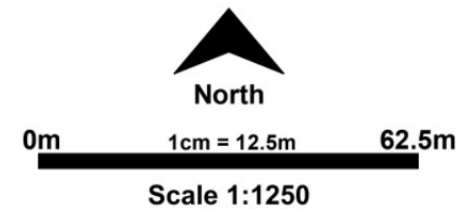

© Crown copyright and database rights 2021 Ordnance Survey 100048957. The representation of road, track or path is no evidence of a boundary or right of way. The representation of features as lines is no evidence of a property boundary.

Supplied by: www.ukmapcentre.com
Serial No: 216434
Centre Coordinates: 502656, 489787
Production Date: 18/06/2021 08:38:13

location and block plans

proposed improvements at newlands park crescent scarborough drawing no. 18.04-01