



Proposed Rear Elevation 1:50


For doors to open outward new level access landing and steps to be formed in existing stone flags

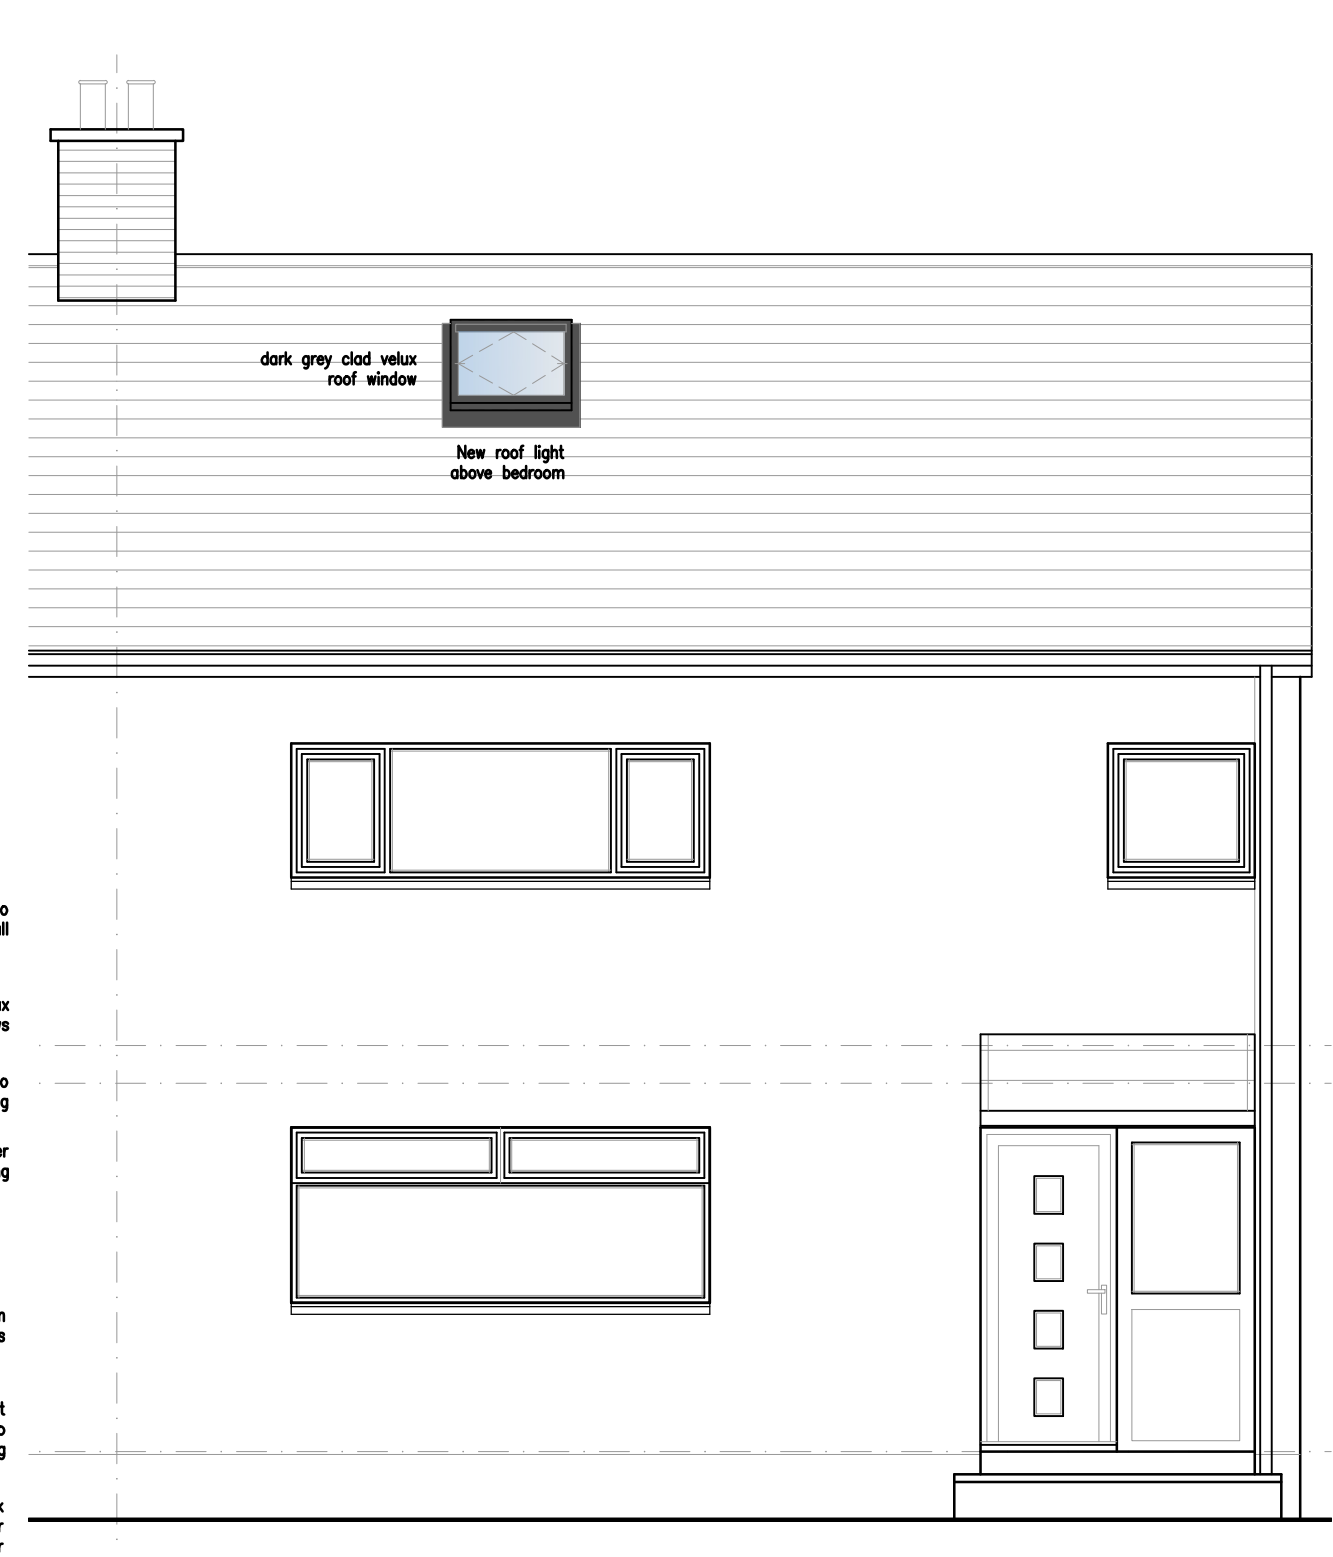


Proposed Front Elevation 1:50

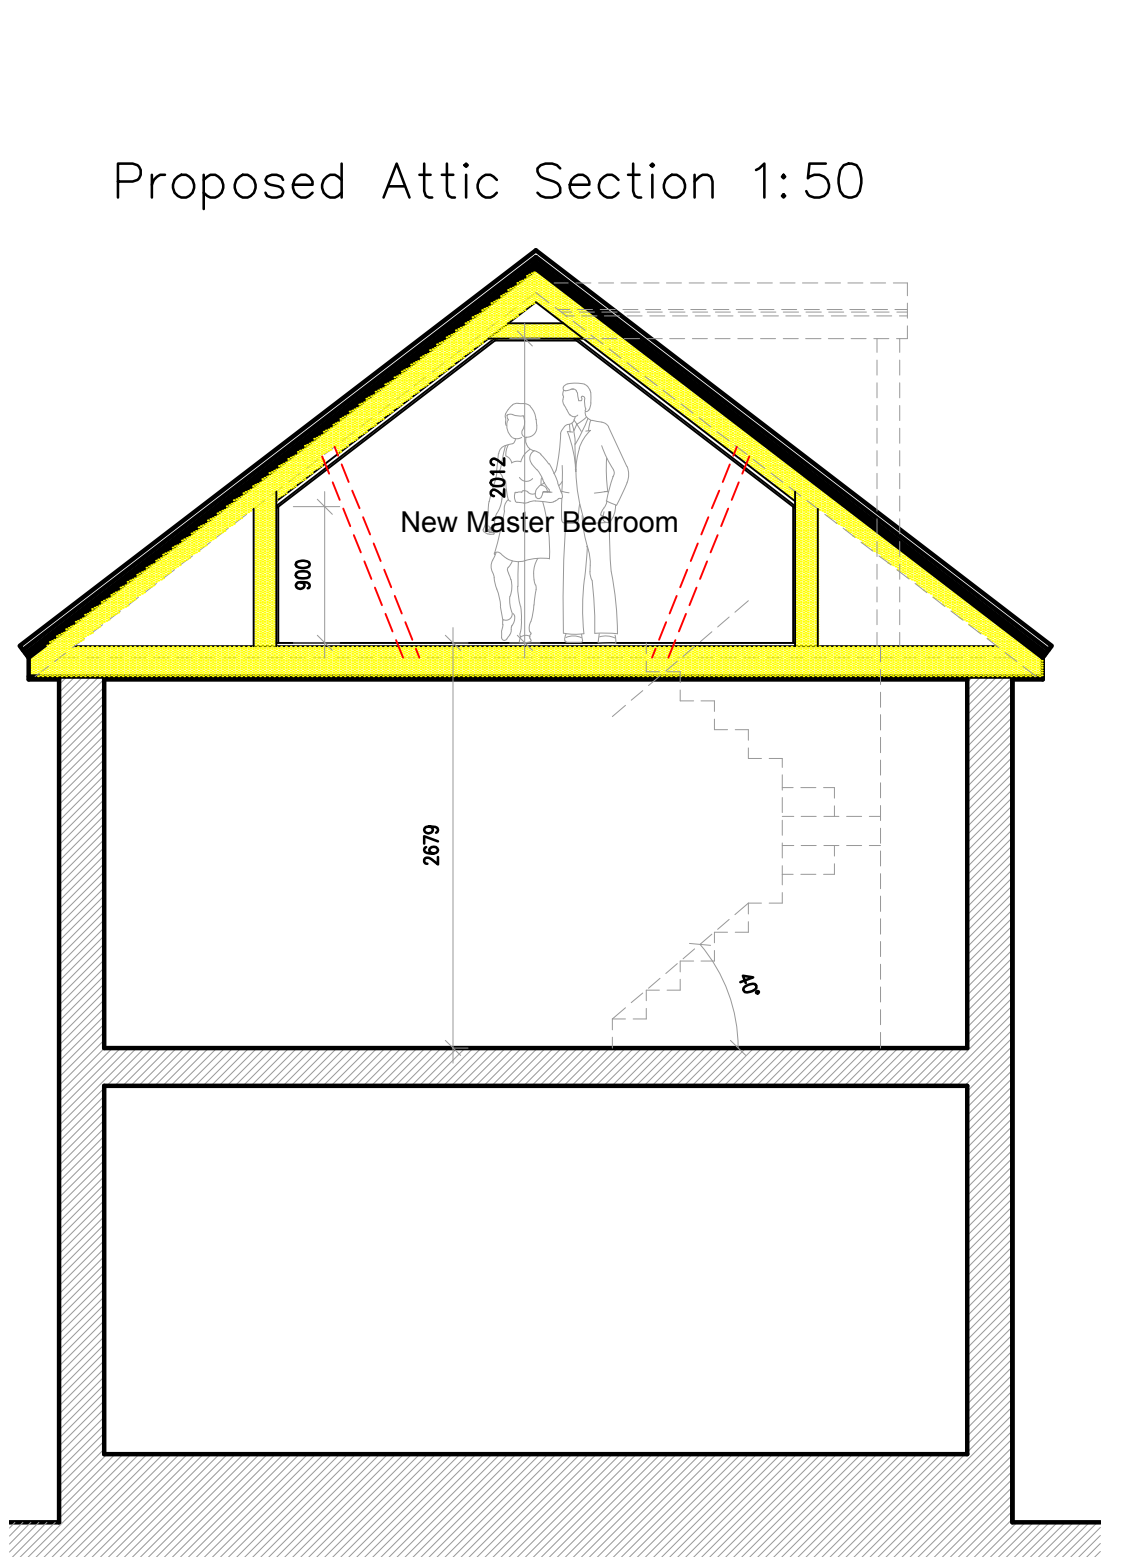

Proposed Attic Section 1:50

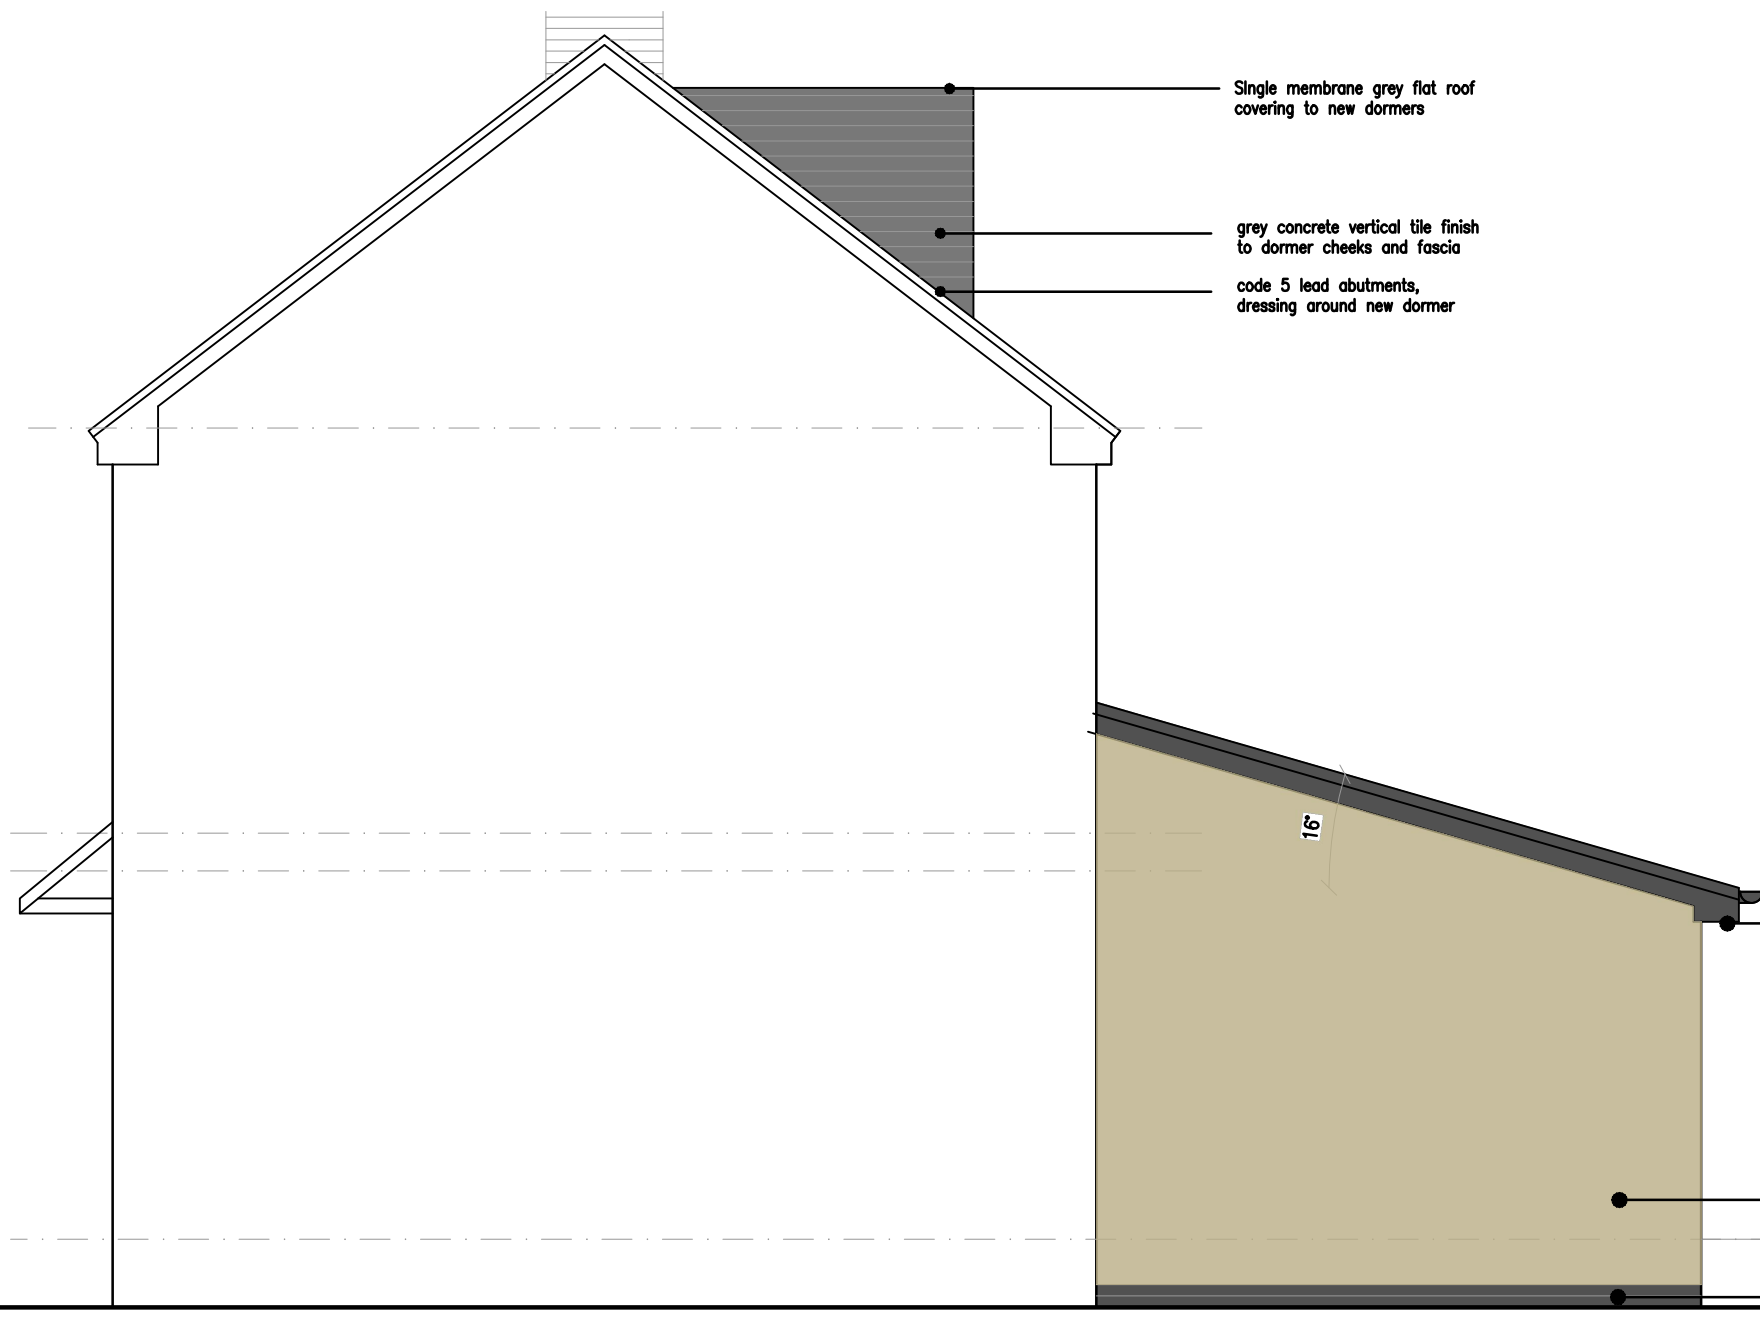

Proposed Side Elevation 1:50

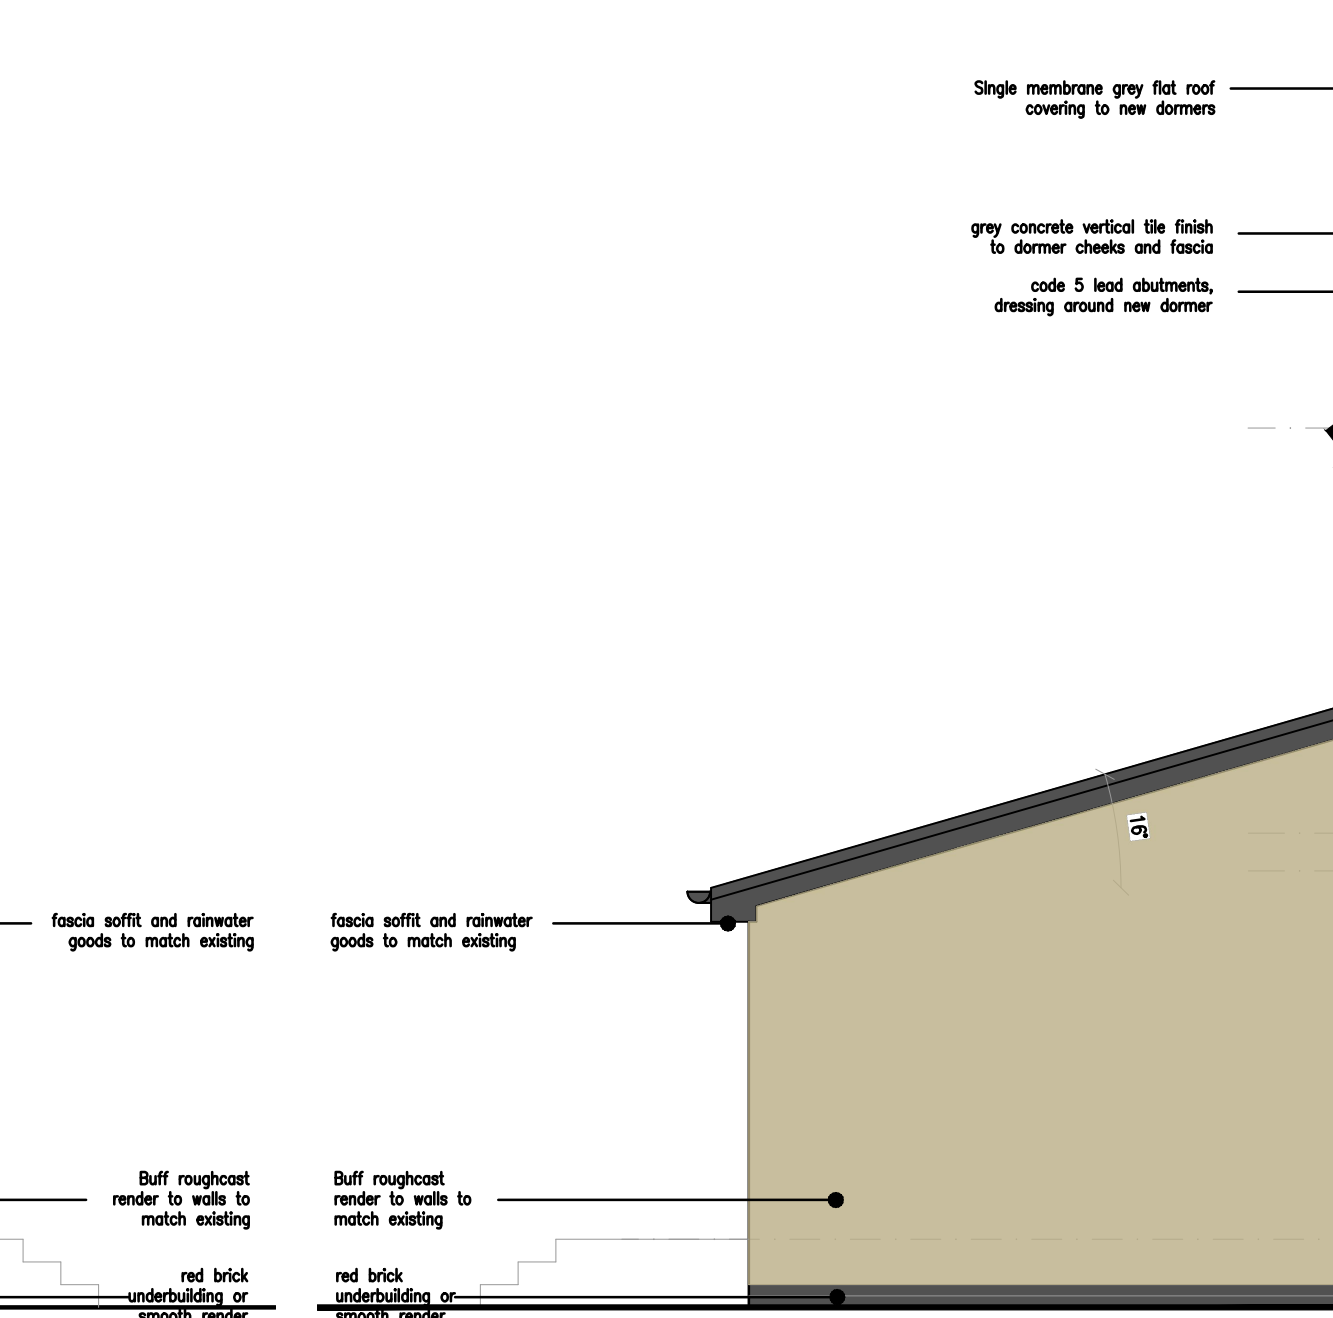

Proposed Sectional Side Elevation 1:50