


BUILDING RELOCATED AWAY FROM ROAD SURFACE WATER DRAIN.

AS APPROVED LOCATION OF BUILDING AS PER 18/01905/FULL

LOCATION OF ROAD SURFACE WATER DRAIN


NEW GARDEN BUILDING

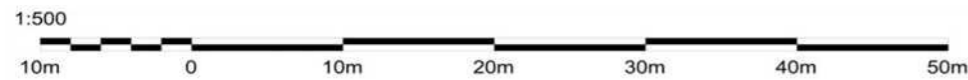

BLOCK PLAN AS PROPOSED

BP 001 scale: 1:500

July 19, 2022

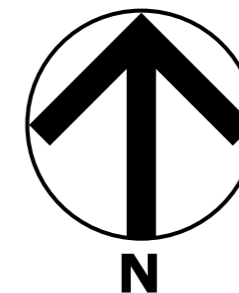

Notes:

This design and drawing is the copyright of XL Planning LTD and must not be re-produced by others in any form whatsoever without written consent.
Issue of this drawing does not impact any real or implied copyright license.

STATUS:
PLANNING ISSUE REV D

REV	DESCRIPTION	DATE
A	PI	



XL Planning Ltd
1A Fore Street
Cullompton
Devon
Ex15 1JW

01884 38662

info@xlplanning.co.uk

www.xlplanning.co.uk

CLIENT:
Mr Alan Richardson

SITE:
Chamberlains Farm
Whitnage
Tiverton,
Ex16 7DT

DRAWING: PROPOSED SITE
LOCATION PLAN

DRAWING NO:
SLP/2022

DATE: 04/02/22	PAGE SIZE: A3	CHECKED: NO
JOB NO: RM3	DRAWN 	PAGE: 01